


Attachment 2

Proposed Plan and Elevations

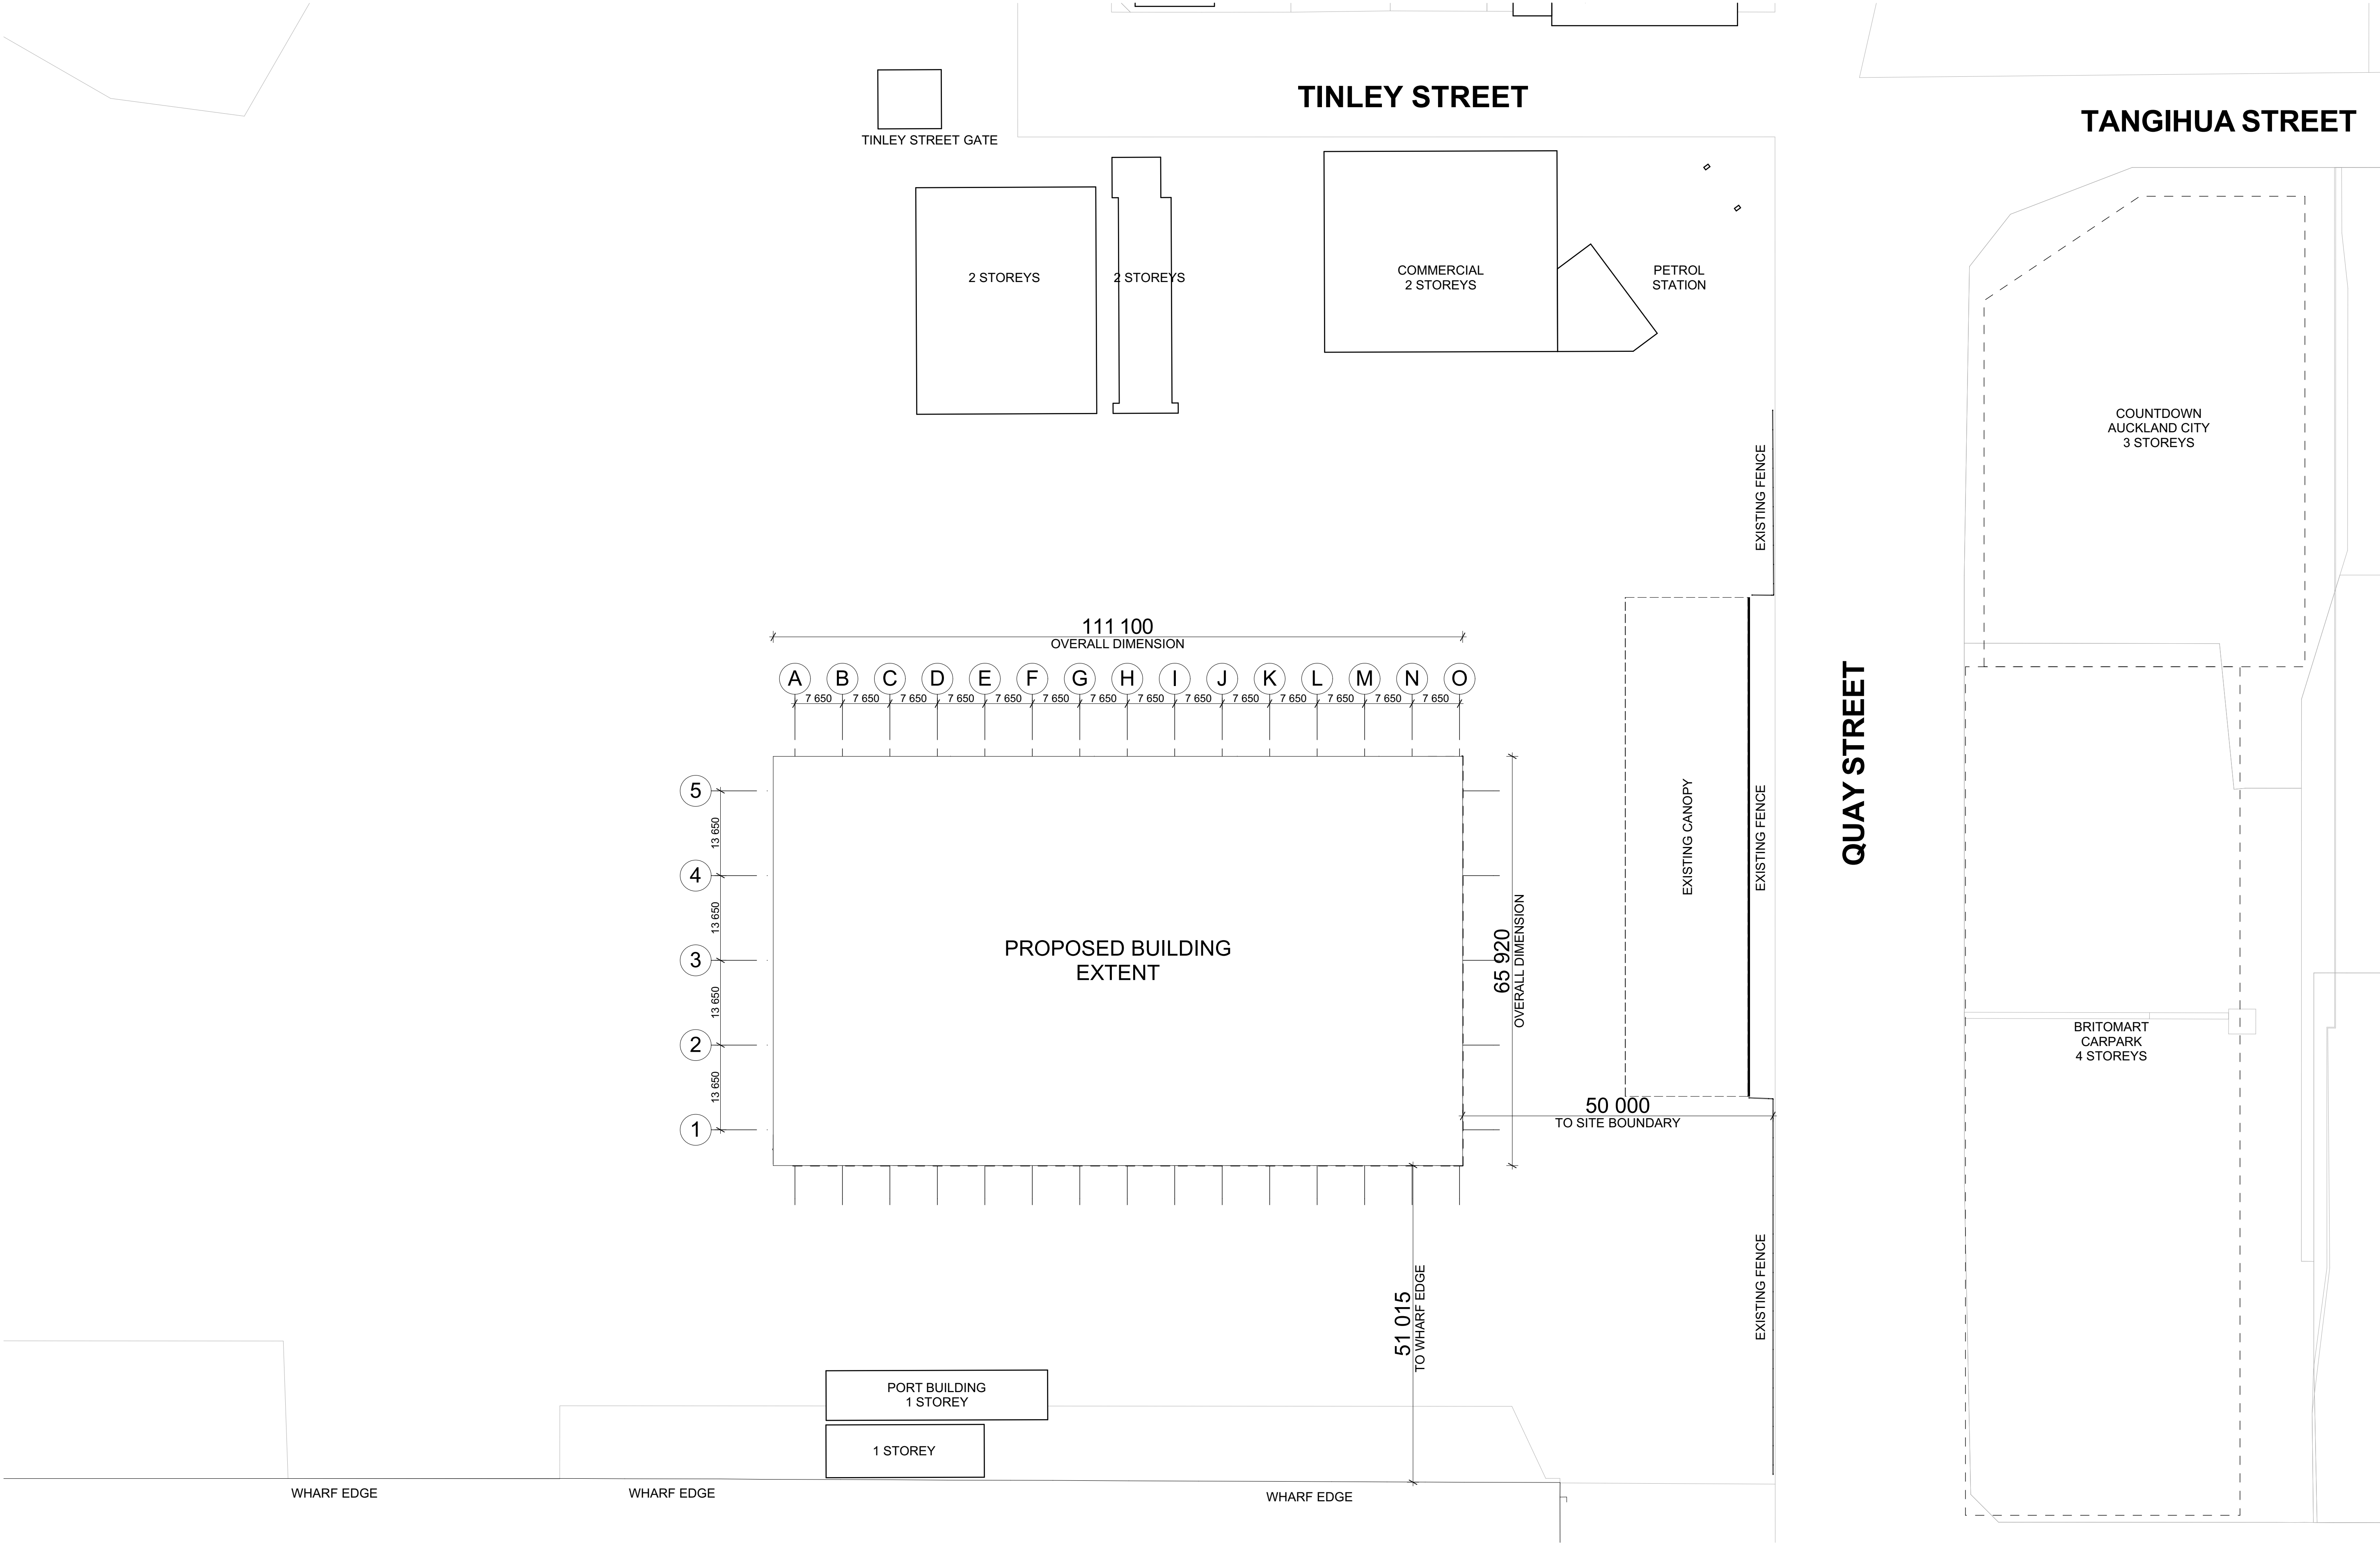

RESOURCE CONSENT

DATE	REVISION	BY	CHK	NO.

DATE	REVISION	BY	CHK	NO.

CONSULTANTS				
STRUCTURAL ENGINEER	<input type="checkbox"/>	BECA		T 09 300 9000
TOWN PLANNER	<input type="checkbox"/>	BENTLY & CO		T 09 309 5367
QUANTITY SURVEYOR	<input type="checkbox"/>	RAWLINSON		T 09 600 6003
FIRE ENGINEER	<input type="checkbox"/>	CLEMENTS CONSULTANTS		T 09 407 6850
	<input type="checkbox"/>			



+

plus
architecture

Auckland
Melbourne
Brisbane

Christchurch
Sydney
Perth

Suite 602, Level 06 Ironbank
159 Karangahape Road, Auckland

Telephone
+64 9 281 3800
Instagram
#plusarchitecture

Plus Architecture New Zealand LP


arch@plusarchitecture.co.nz

CN 2627994

www.plusarchitecture.co.nz

PROJECT POAL CAR HANDLING FACILITY	DRAWING TITLE SITE PLAN	SCALE 1:500 @A1		
		DATE 06/07/18	PLOT DATE 6/07/2018	
		DRAWN JH	CHECKED PB	
JOB NO. 90071	DRAWING NO. RC0001	REVISION -		

E01
RC0200

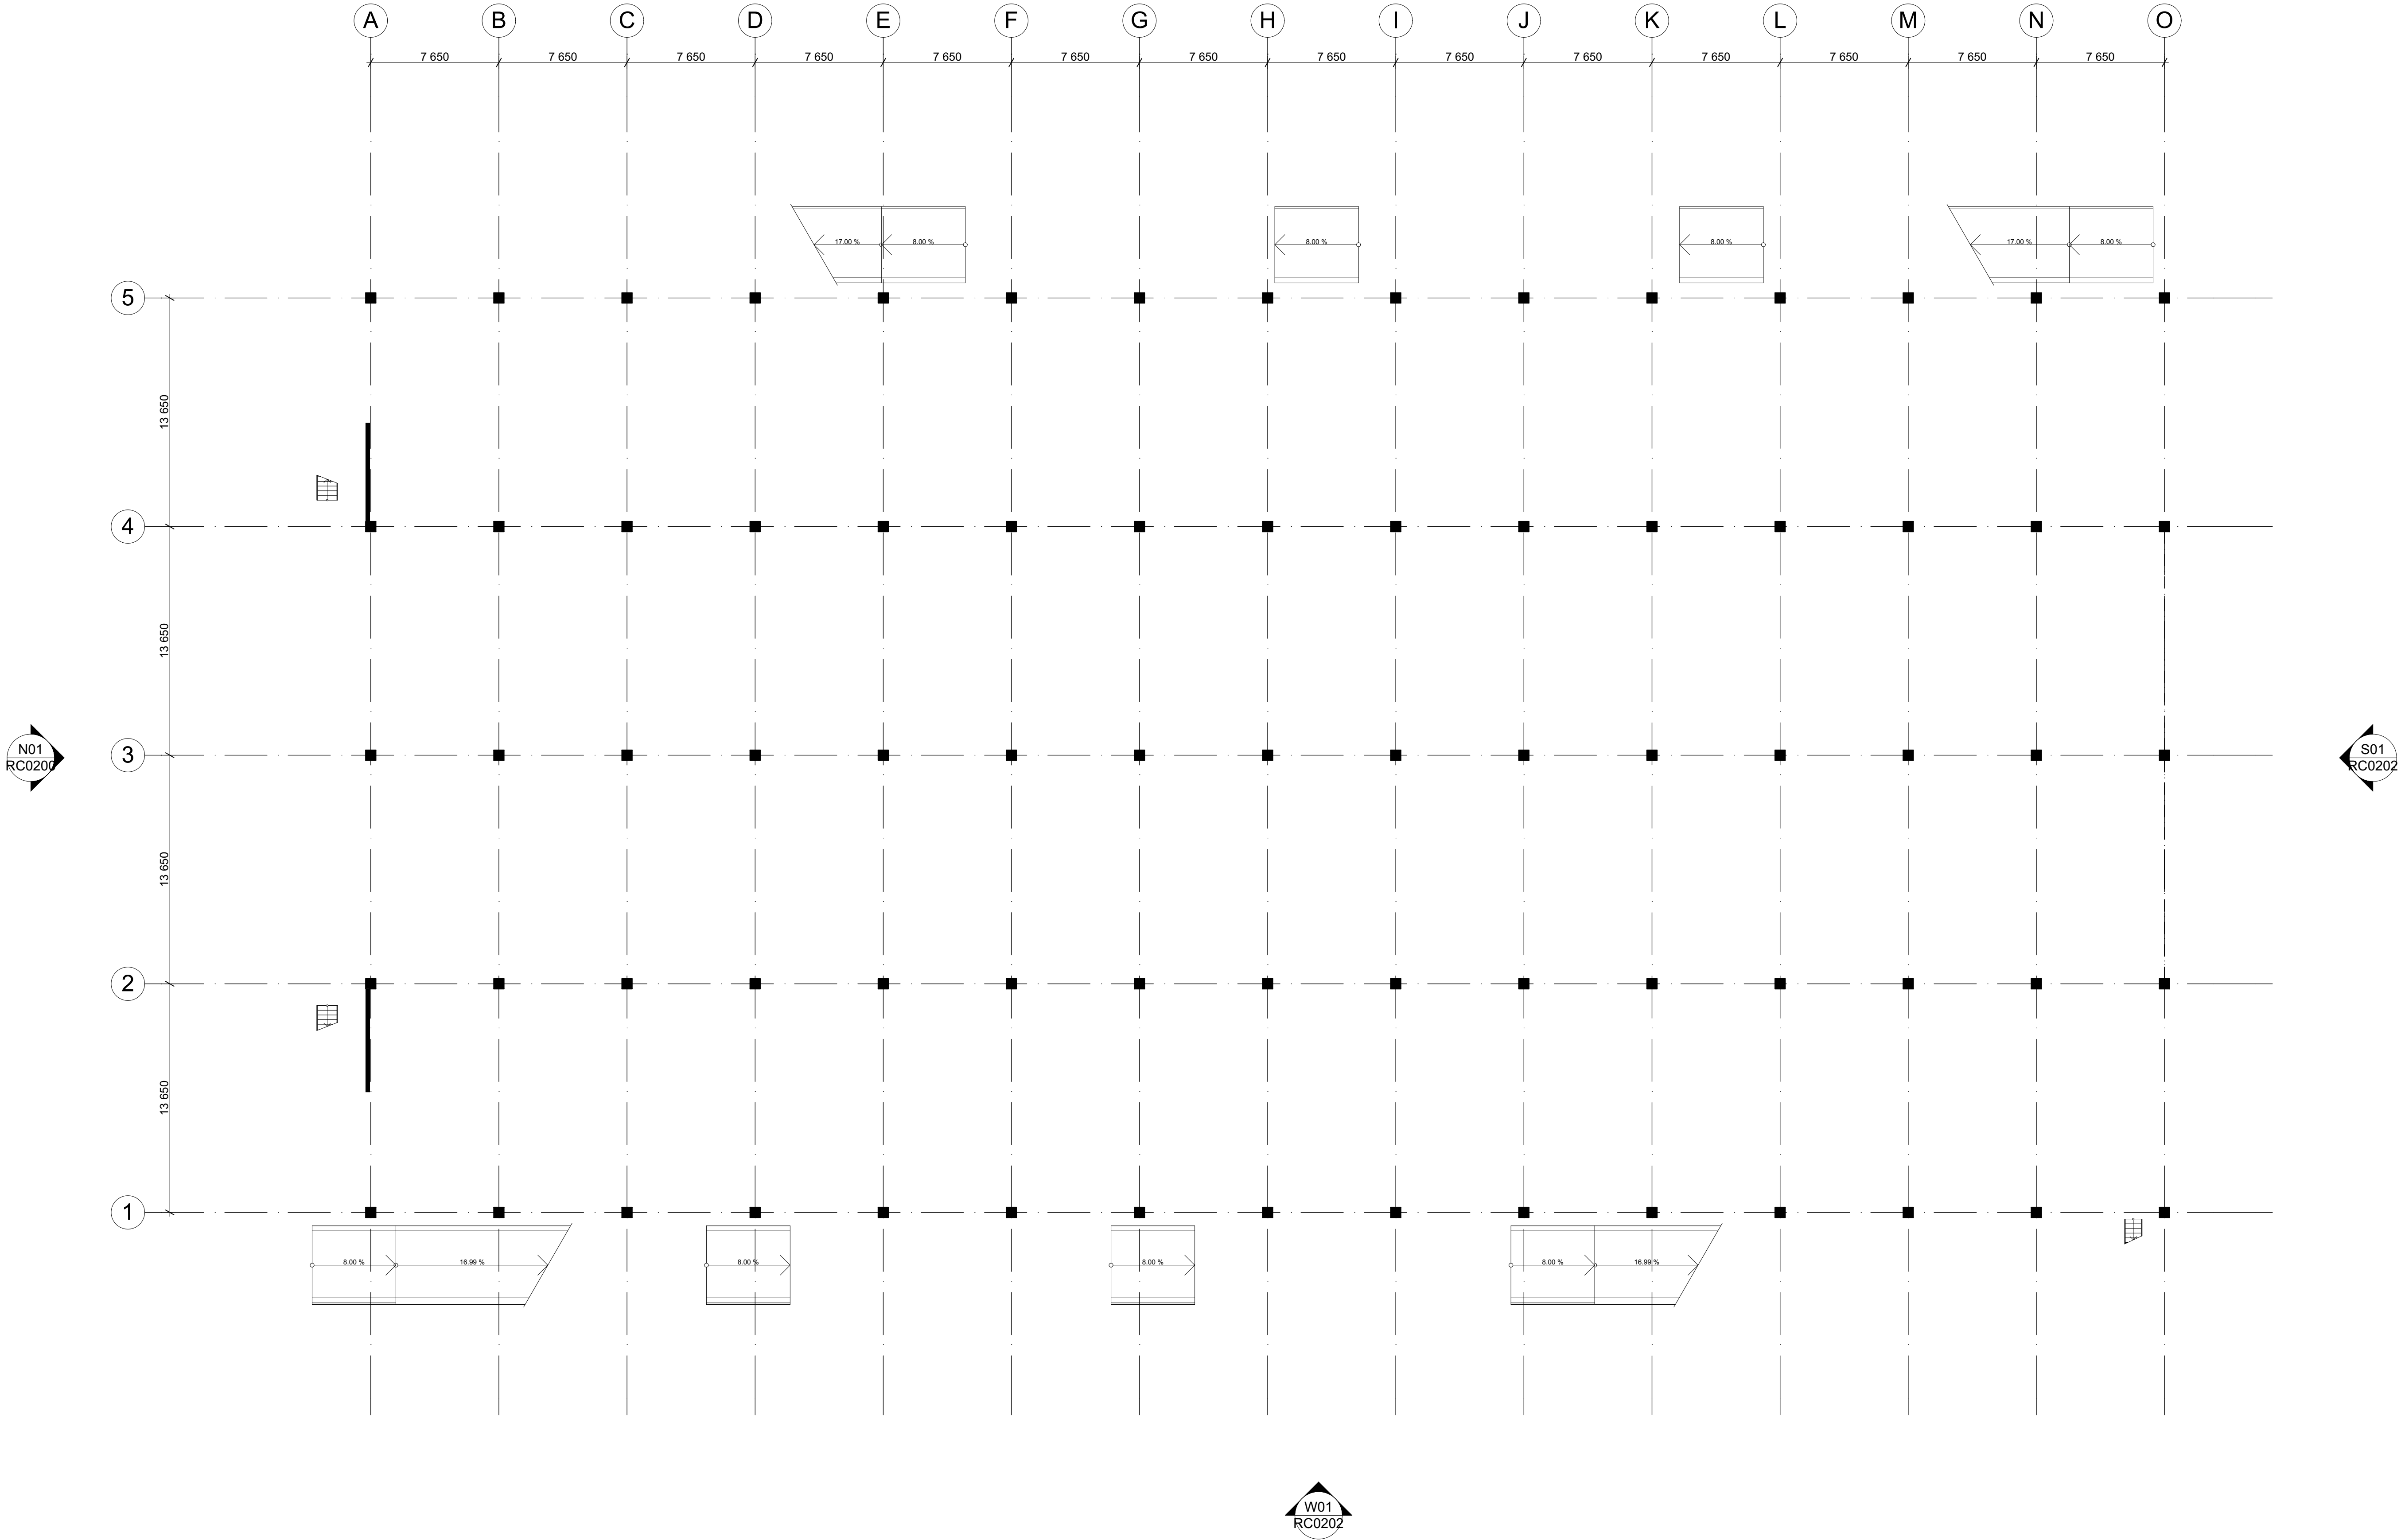

DATE	REVISION	BY	CHK	NO.

DATE	REVISION	BY	CHK	NO.

CONSULTANTS			
STRUCTURAL ENGINEER	<input type="checkbox"/> BECA		T 09 300 9000
TOWN PLANNER	<input type="checkbox"/> BENTLY & CO		T 09 309 5367
QUANTITY SURVEYOR	<input type="checkbox"/> RAWLINSON		T 09 600 6003
FIRE ENGINEER	<input type="checkbox"/> CLEMENTS CONSULTANTS		T 09 407 6850
	<input type="checkbox"/>		



Auckland
Melbourne
Brisbane

plus

architecture

Suite 602, Level 06 Ironbank
159 Karangahape Road, Auckland


Telephone
+64 9 281 3800
#plusarchitecture

Christchurch
Sydney
Perth

Plus Architecture New Zealand LP
CN 2627994

arch@plusarchitecture.co.nz
www.plusarchitecture.co.nz

PROJECT POAL CAR HANDLING FACILITY		DRAWING TITLE GROUND FLOOR PLAN	
SCALE 1:200 @A1		PLOT DATE 6/07/2018	
DATE 06/07/18		CHECKED PB	
DRAWN JH		DRAWING NO. 90071	REVISION RC0100 -

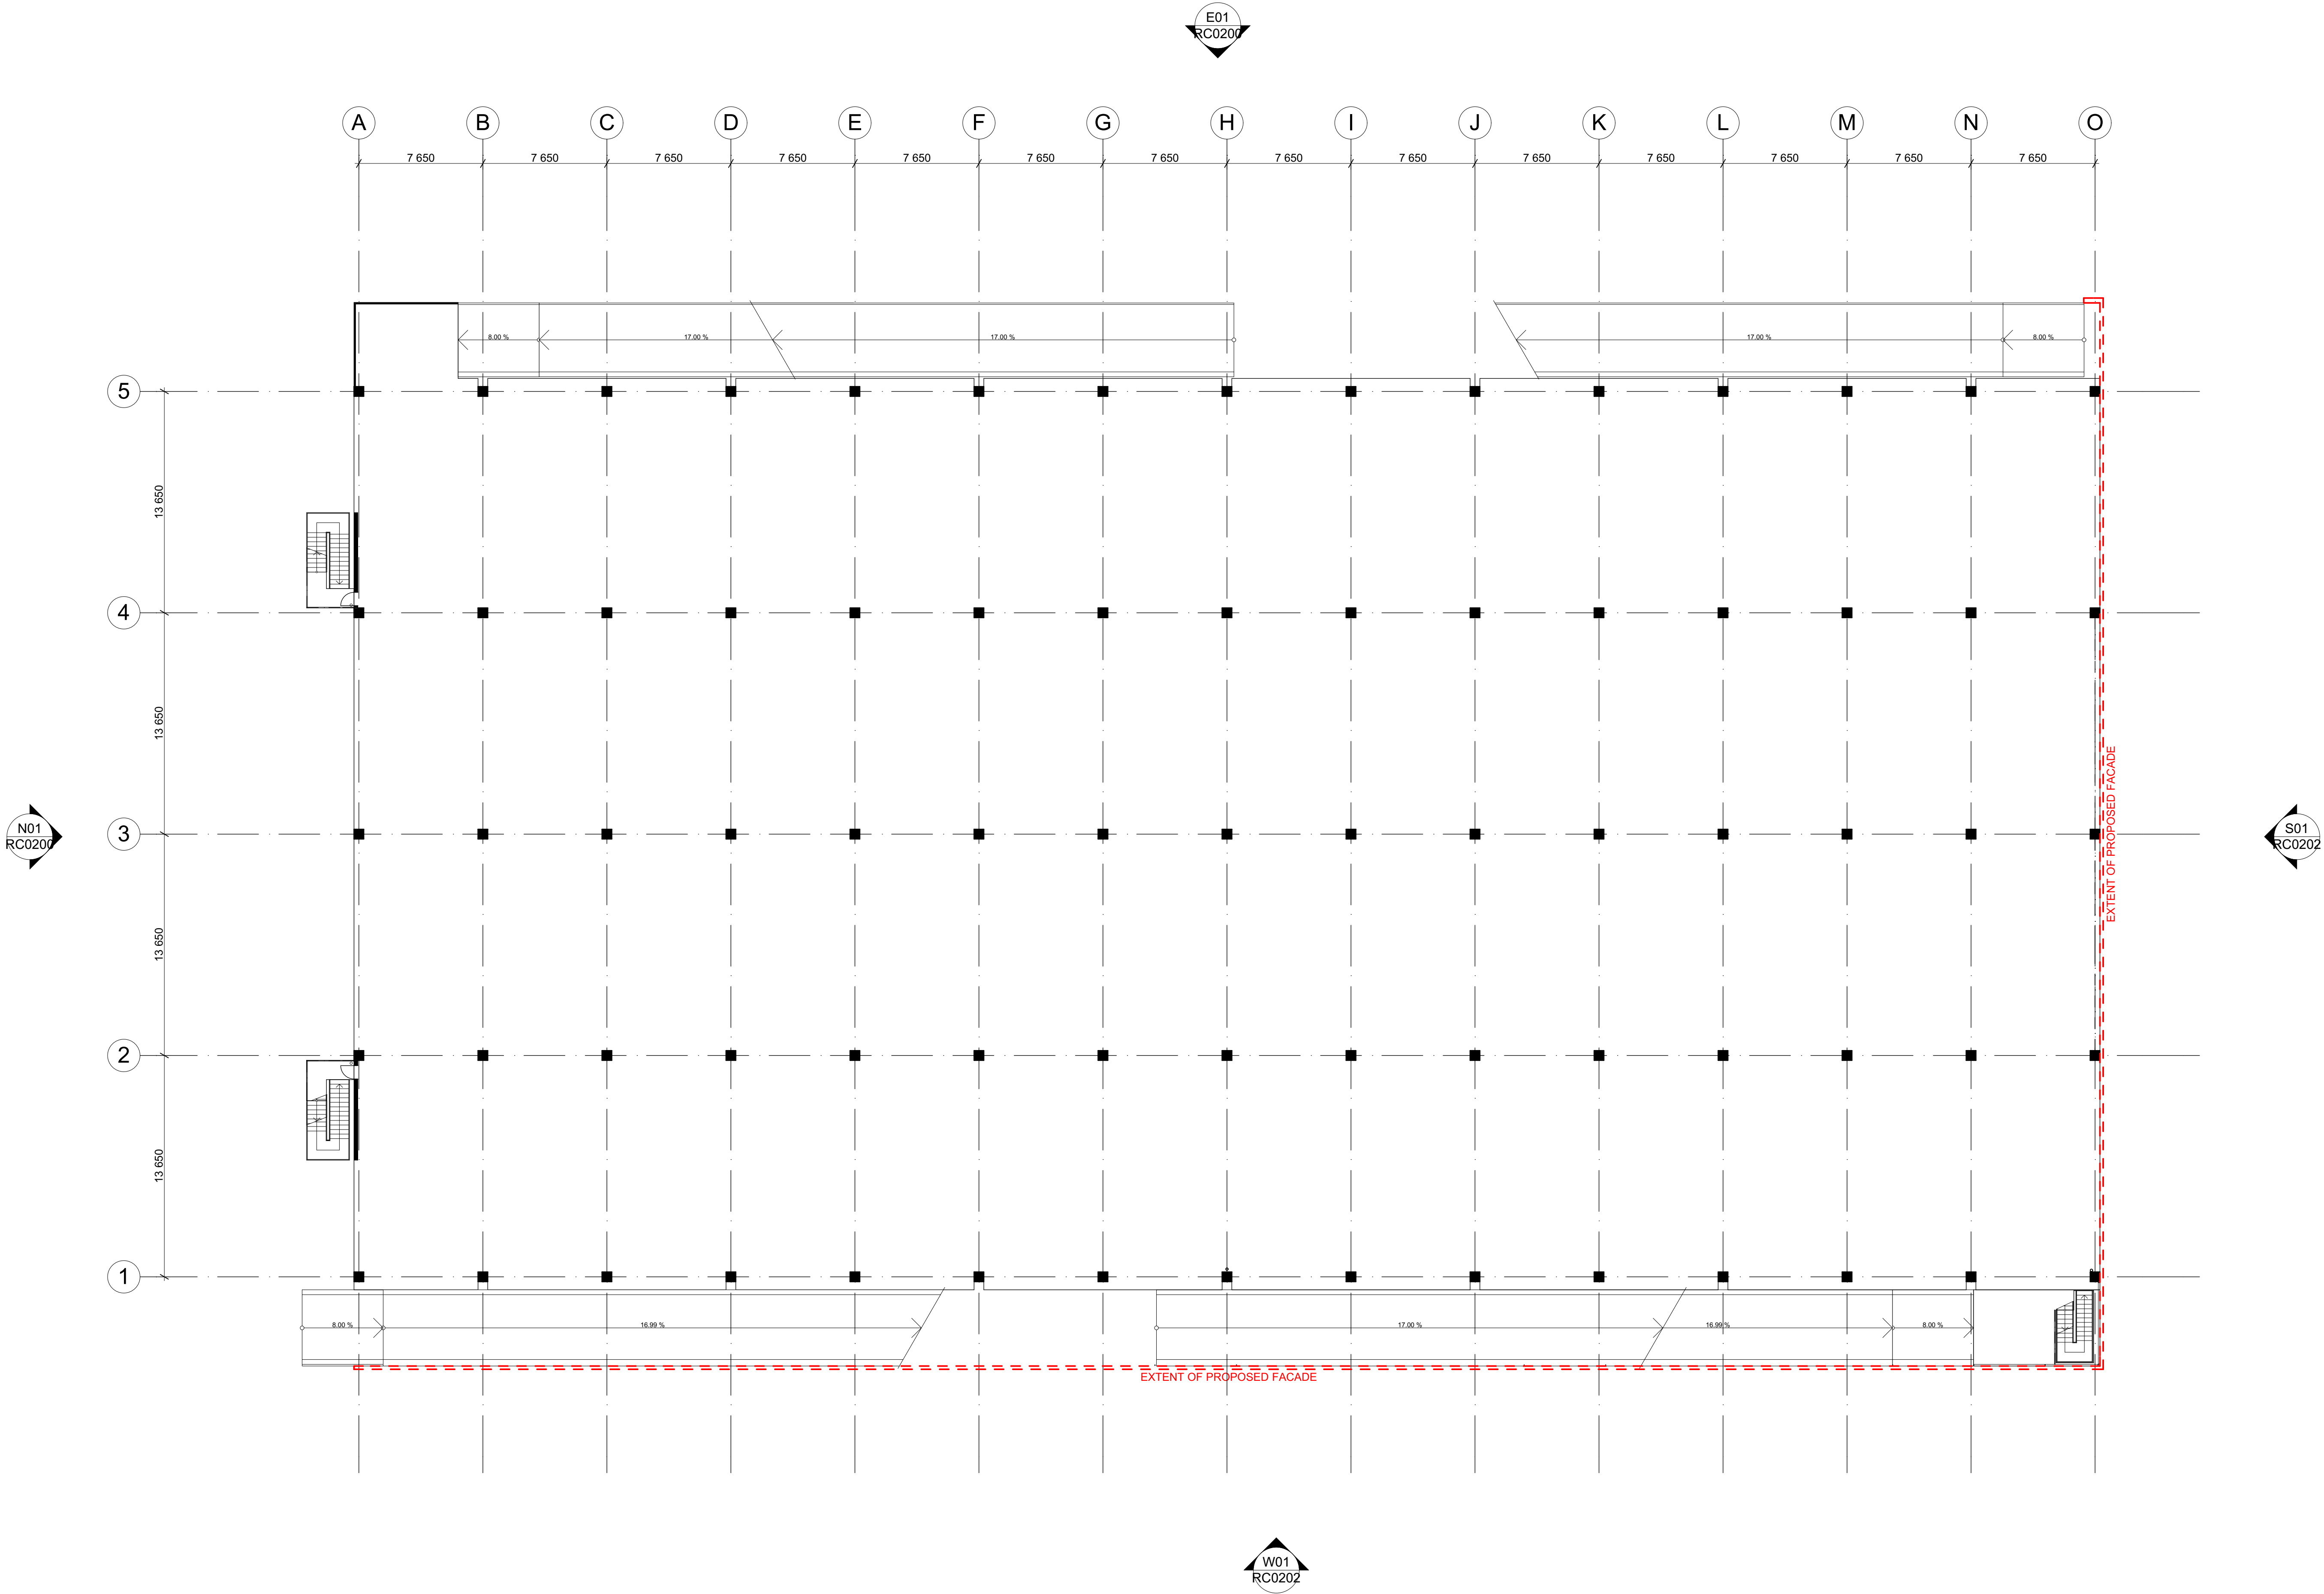

DATE	REVISION	BY	CHK	NO.

DATE	REVISION	BY	CHK	NO.

CONSULTANTS			
STRUCTURAL ENGINEER	<input type="checkbox"/> BECA		T 09 300 9000
TOWN PLANNER	<input type="checkbox"/> BENTLY & CO		T 09 309 5367
QUANTITY SURVEYOR	<input type="checkbox"/> RAWLINSON		T 09 600 6003
FIRE ENGINEER	<input type="checkbox"/> CLEMENTS CONSULTANTS		T 09 407 6850
	<input type="checkbox"/>		







Auckland
Melbourne
Brisbane

Christchurch
Sydney
Perth

Telephone
+64 9 281 3800
#plusarchitecture

Plus Architecture New Zealand LP arch@plusarchitecture.co.nz
CN 2627994

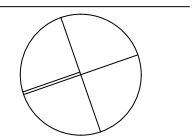
PROJECT		DRAWING TITLE		SCALE	
POAL CAR HANDLING FACILITY		LEVEL 01 FLOOR PLAN		1:200 @A1	
DATE	06/07/18	PLOT DATE	6/07/2018		
DRAWN	JH	CHECKED	PB		
JOB NO.	90071	DRAWING NO.	RC0101	REVISION	

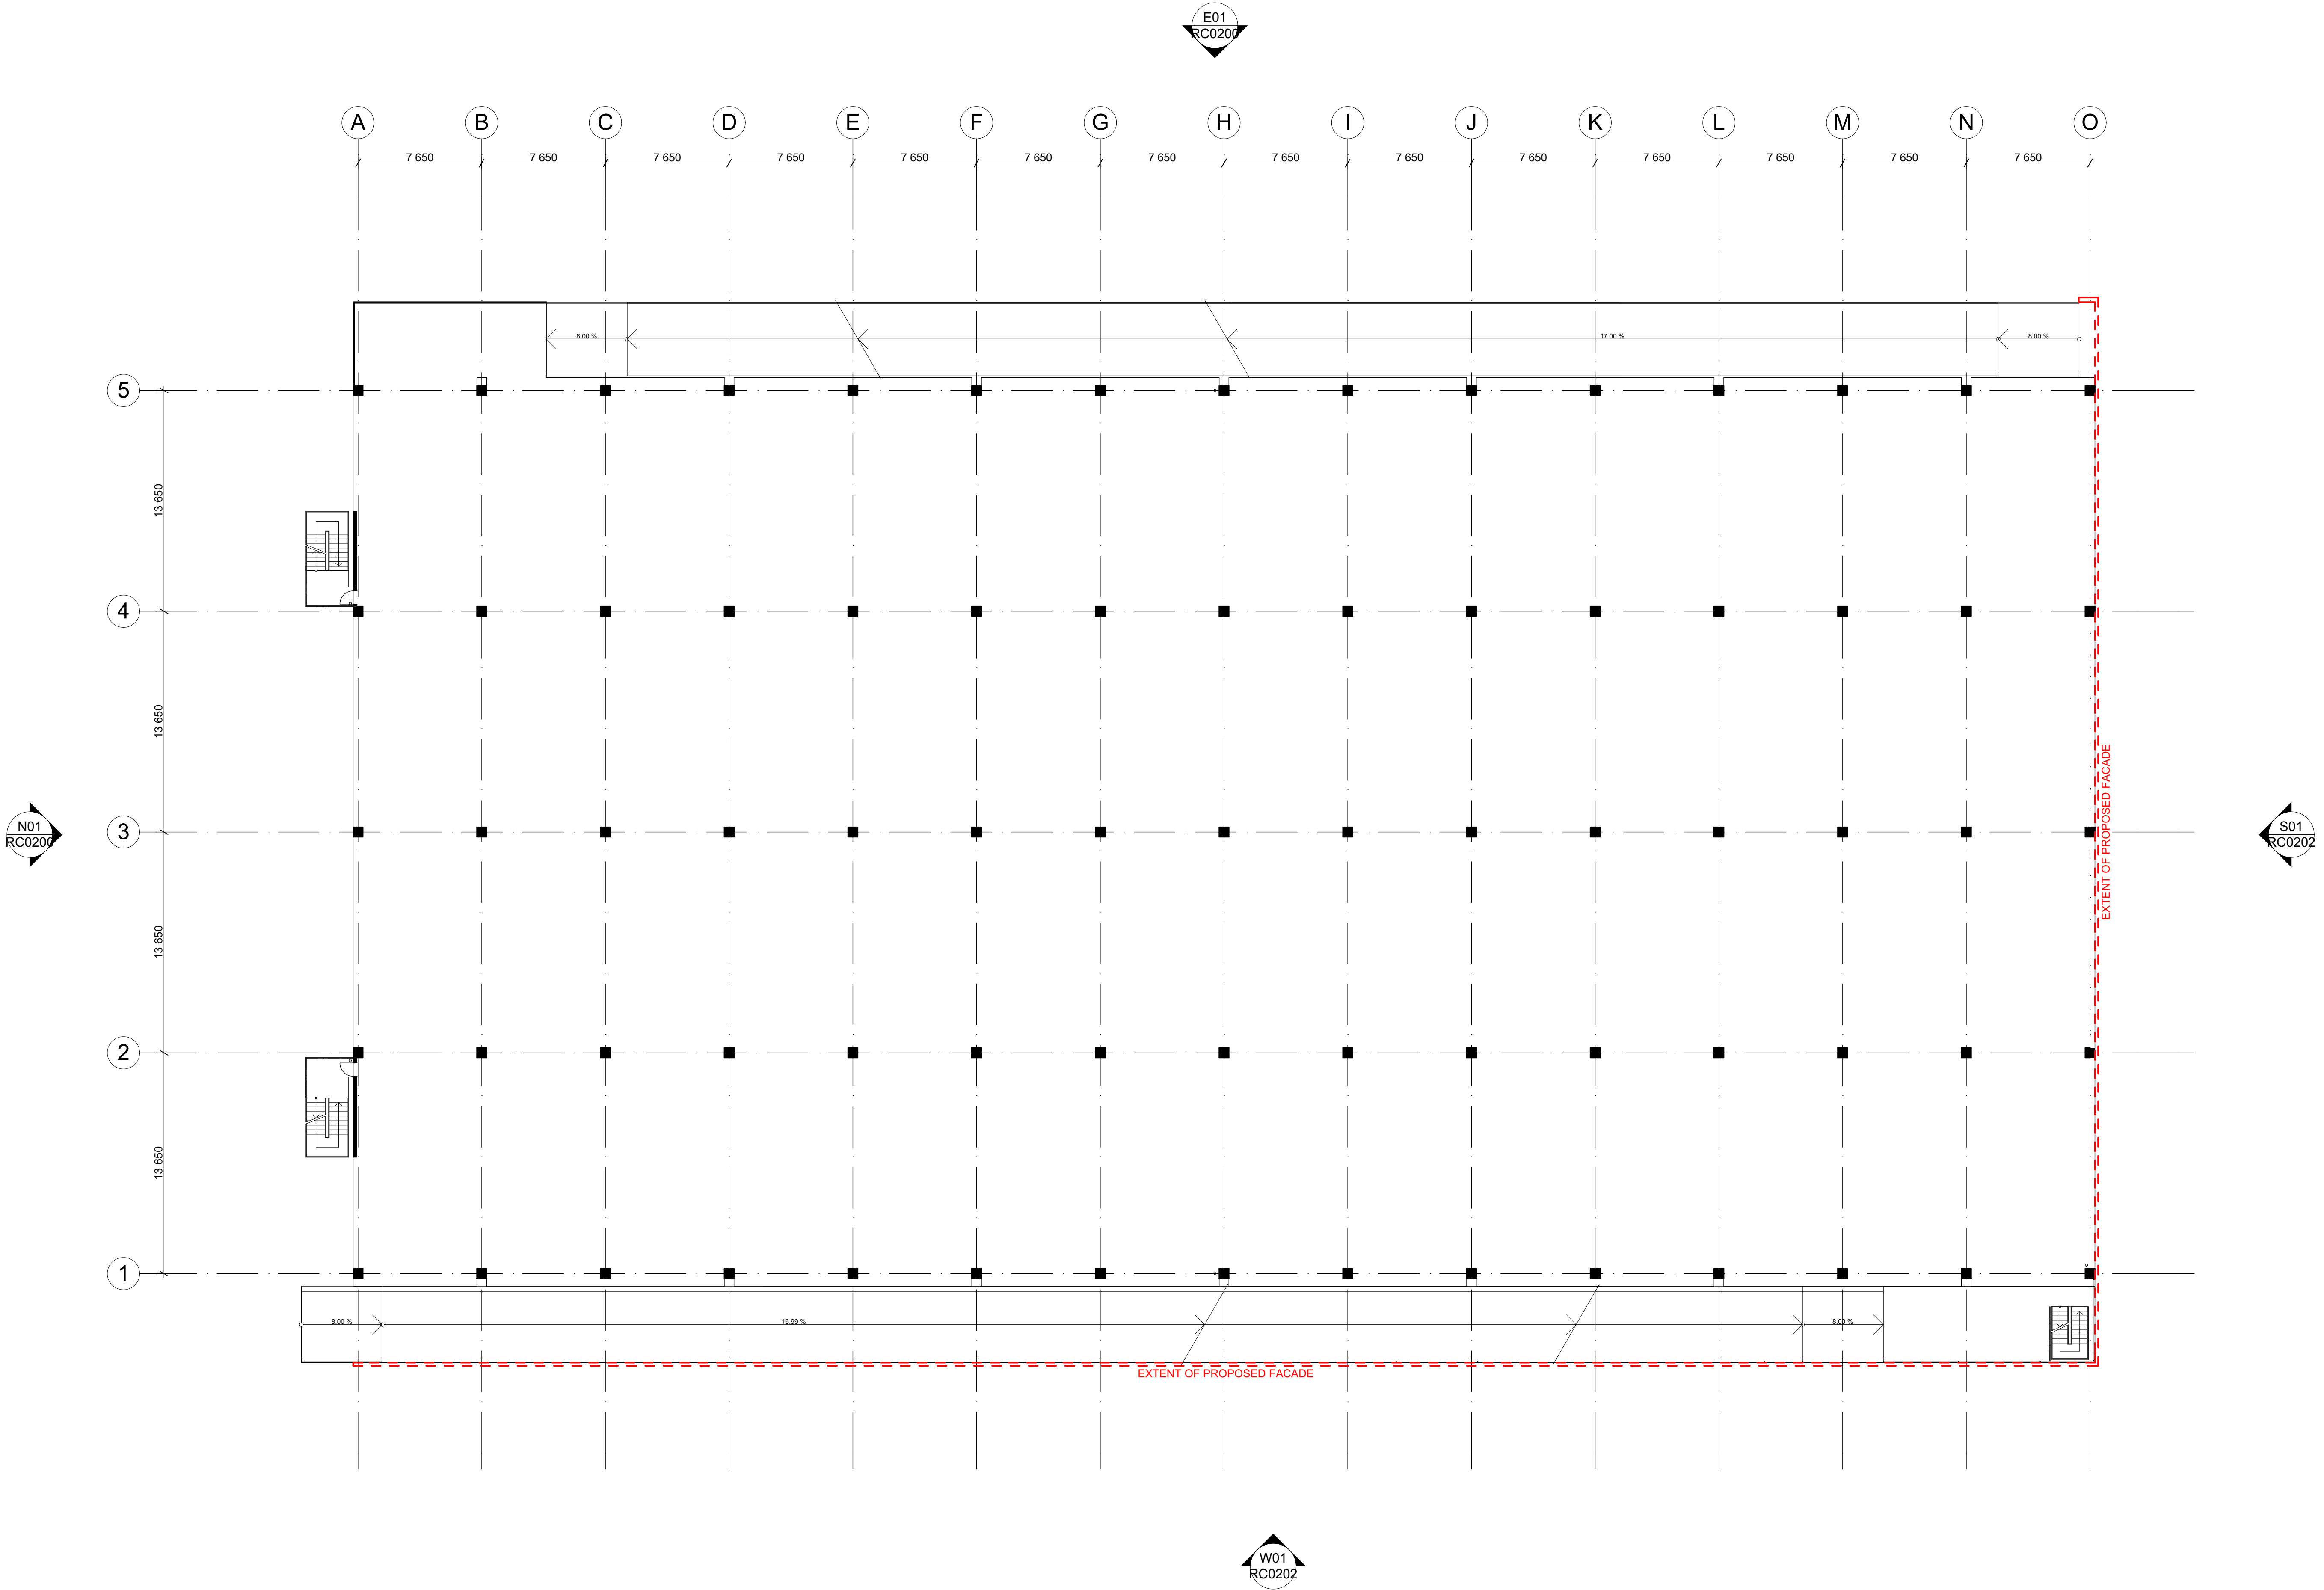

DATE	REVISION	BY	CHK	NO.


DATE	REVISION	BY	CHK	NO.

CONSULTANTS			
STRUCTURAL ENGINEER	<input type="checkbox"/> BECA		T 09 300 9000
TOWN PLANNER	<input type="checkbox"/> BENTLY & CO		T 09 309 5367
QUANTITY SURVEYOR	<input type="checkbox"/> RAWLINSON		T 09 600 6003
FIRE ENGINEER	<input type="checkbox"/> CLEMENTS CONSULTANTS		T 09 407 6850
	<input type="checkbox"/>		

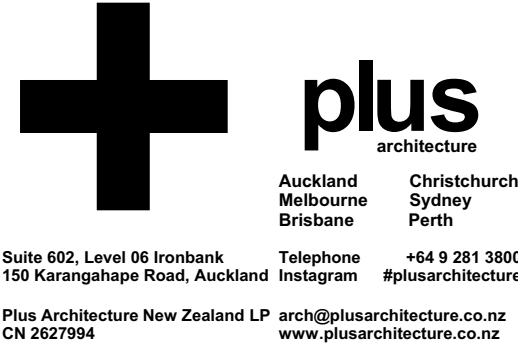

PROJECT POAL CAR HANDLING FACILITY	DRAWING TITLE LEVEL 02 FLOOR PLAN
In accepting and utilising this document the recipient agrees that Plus Architecture New Zealand LP CN 2627994, retains all common law, statutory law and other rights including copyright and intellectual property rights. The recipient agrees not to use this document for any purposes other than its intended use, to waive all claims against Plus Architecture resulting from unauthorised changes, or to reuse the document on other projects without the prior written consent of Plus Architecture. Under no circumstances shall transfer of this document be deemed a sale. Plus Architecture makes no warranties of fitness for any purpose. The Builder/Contractor shall verify job dimensions to any work commencing. Figured dimensions shall take precedence over scaled work.	


SCALE 1:200 @A1		
DATE 06/07/18	PLOT DATE 6/07/2018	
DRAWN JH	CHECKED PB	
JOB NO. 90071	DRAWING NO. RC0102 -	REVISION

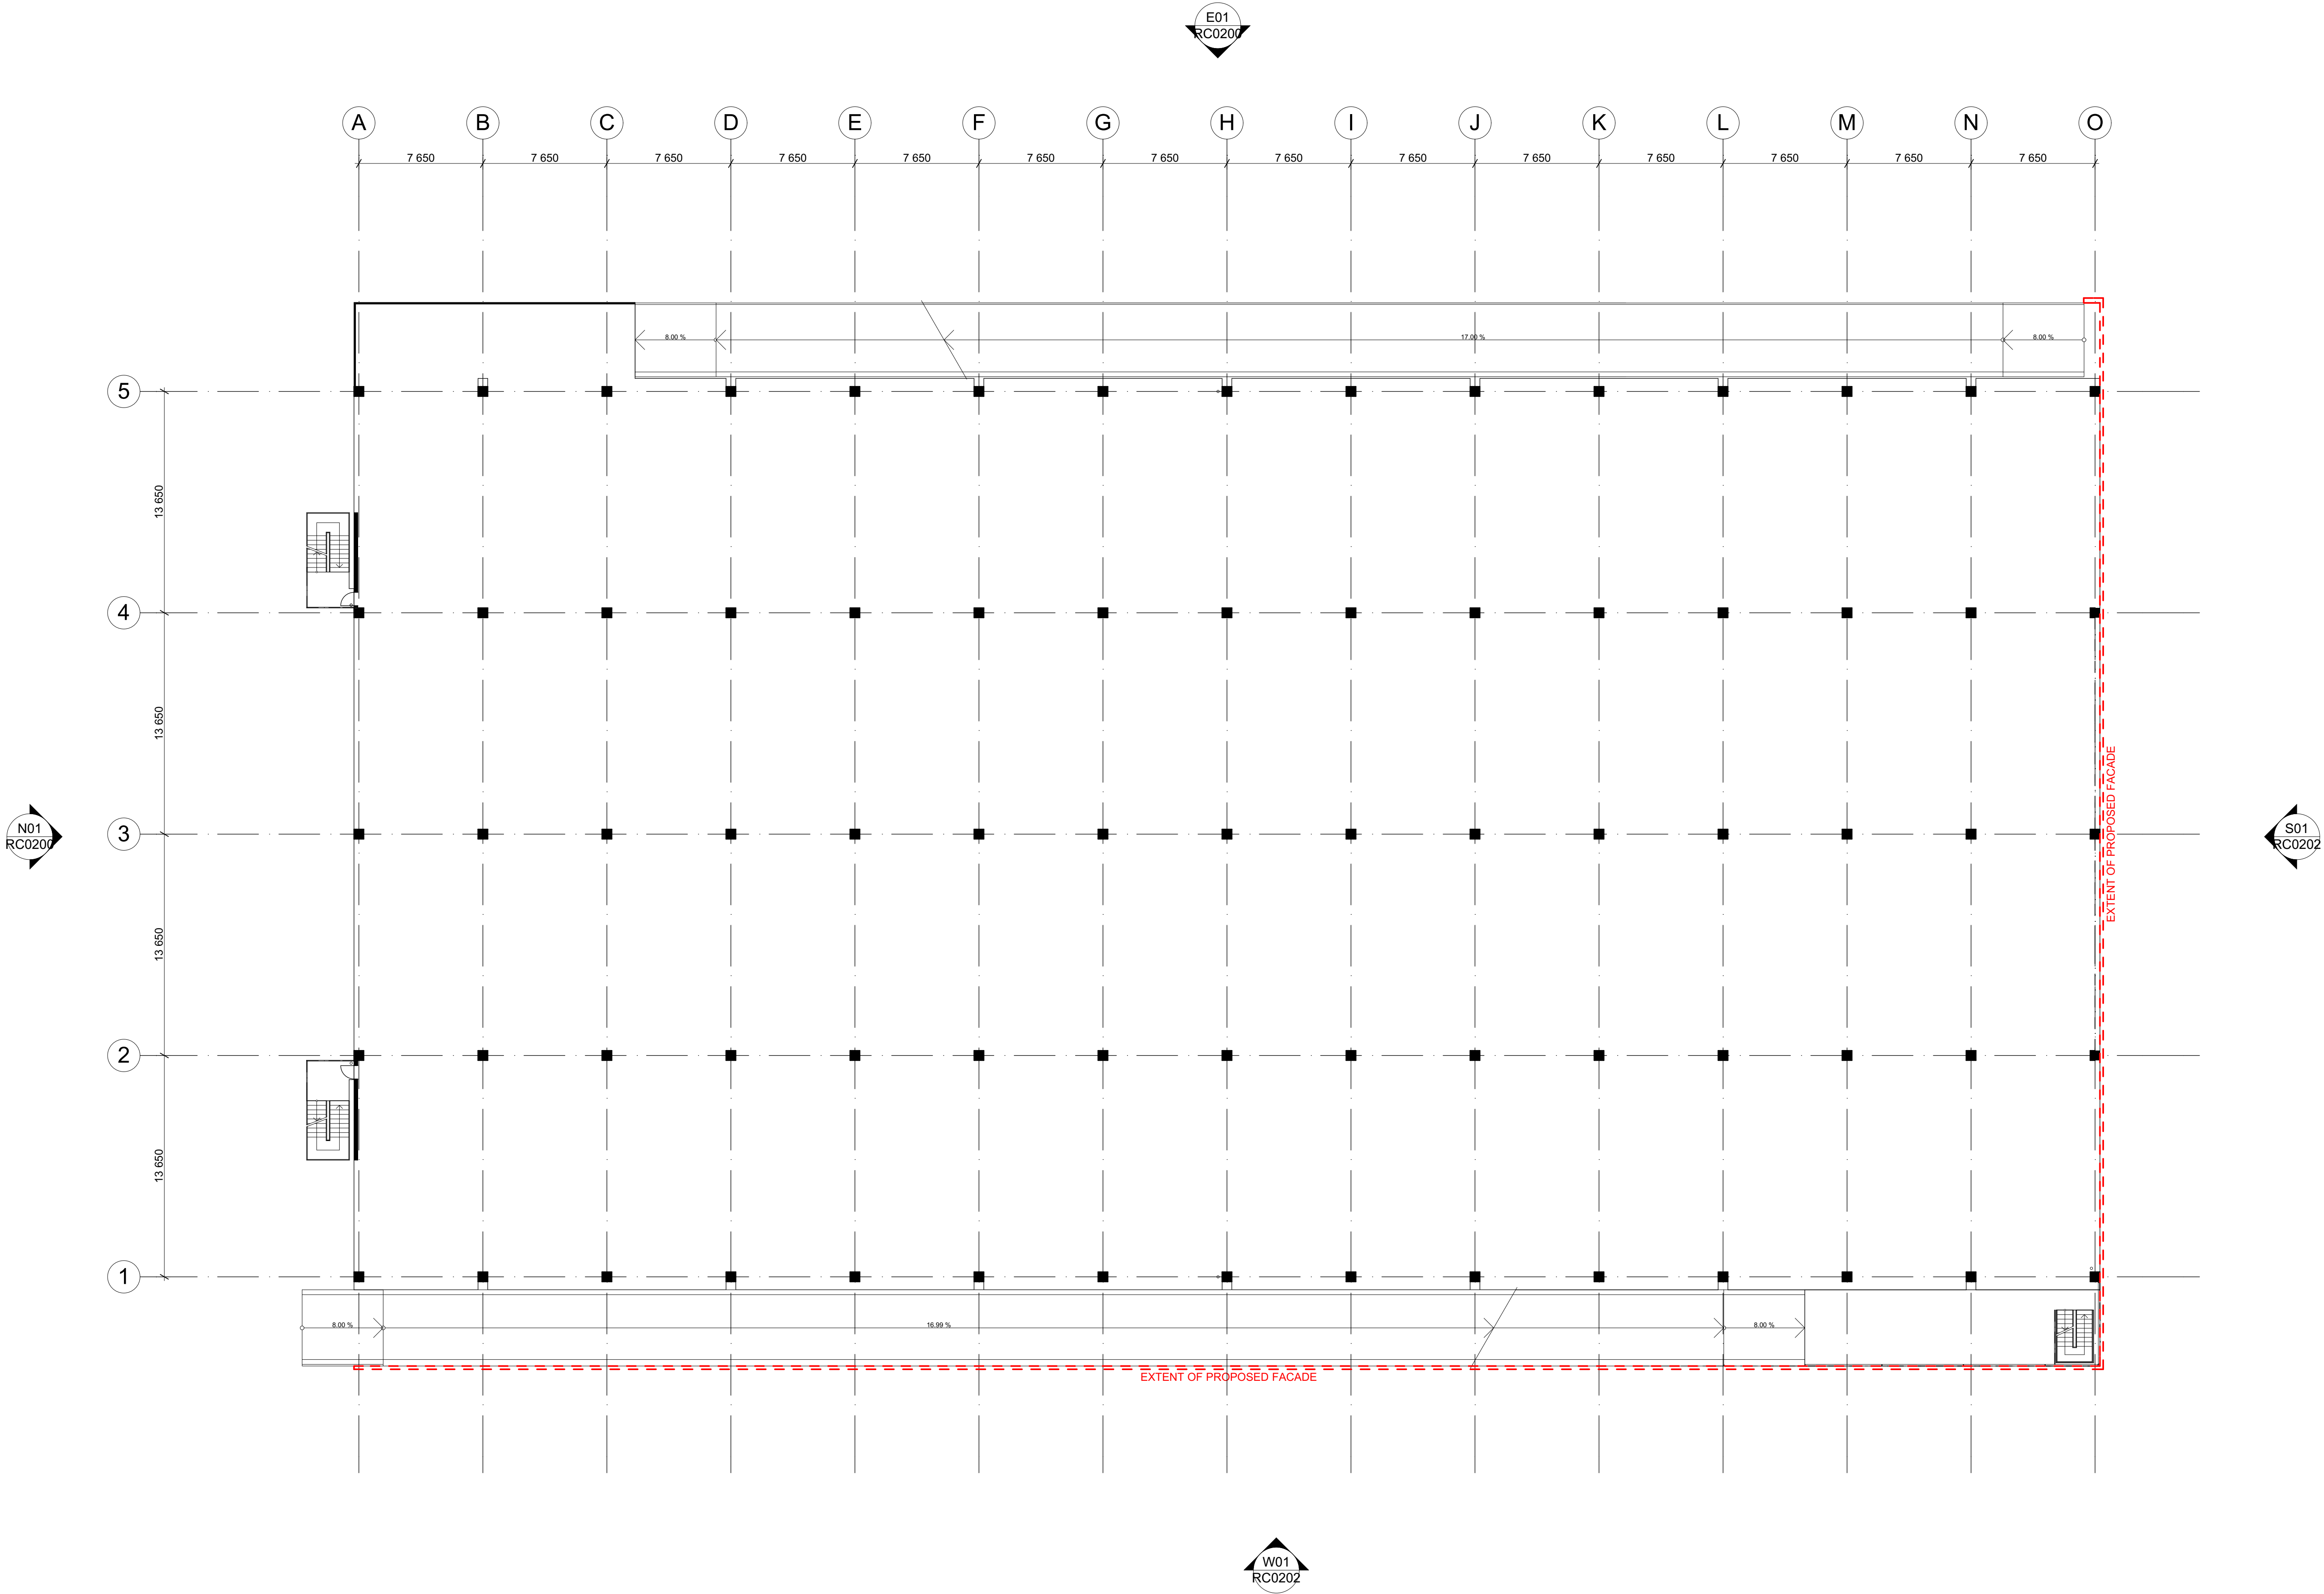

DATE	REVISION	BY	CHK	NO.


DATE	REVISION	BY	CHK	NO.

CONSULTANTS			
STRUCTURAL ENGINEER	<input type="checkbox"/> BECA		T 09 300 9000
TOWN PLANNER	<input type="checkbox"/> BENTLY & CO		T 09 309 5367
QUANTITY SURVEYOR	<input type="checkbox"/> RAWLINSON		T 09 600 6003
FIRE ENGINEER	<input type="checkbox"/> CLEMENTS CONSULTANTS		T 09 407 6850
	<input type="checkbox"/>		

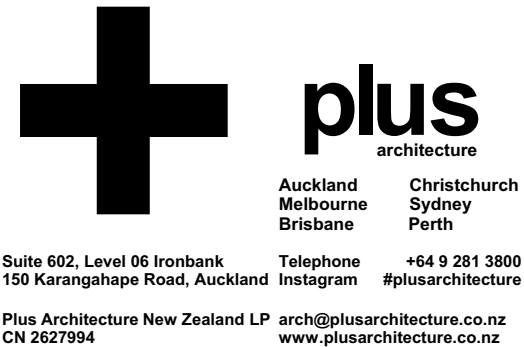

PROJECT POAL CAR HANDLING FACILITY	DRAWING TITLE LEVEL 03 FLOOR PLAN
In accepting and utilising this document the recipient agrees that Plus Architecture New Zealand LP CN 2627994, retains all common law, statutory law and other rights including copyright and intellectual property rights. The recipient agrees not to use this document for any purposes other than its intended use, to waive all claims against Plus Architecture resulting from unauthorised changes, or to reuse the document on other projects without the prior written consent of Plus Architecture. Under no circumstances shall transfer of this document be deemed a sale. Plus Architecture makes no warranties of fitness for any purpose. The Builder/Contractor shall verify job dimensions to any work commencing. Figured dimensions shall take precedence over scaled work.	

SCALE 1:200 @A1		
DATE 06/07/18	PLOT DATE 6/07/2018	
DRAWN JH	CHECKED PB	
JOB NO. 90071	DRAWING NO. RC0103	REVISION -

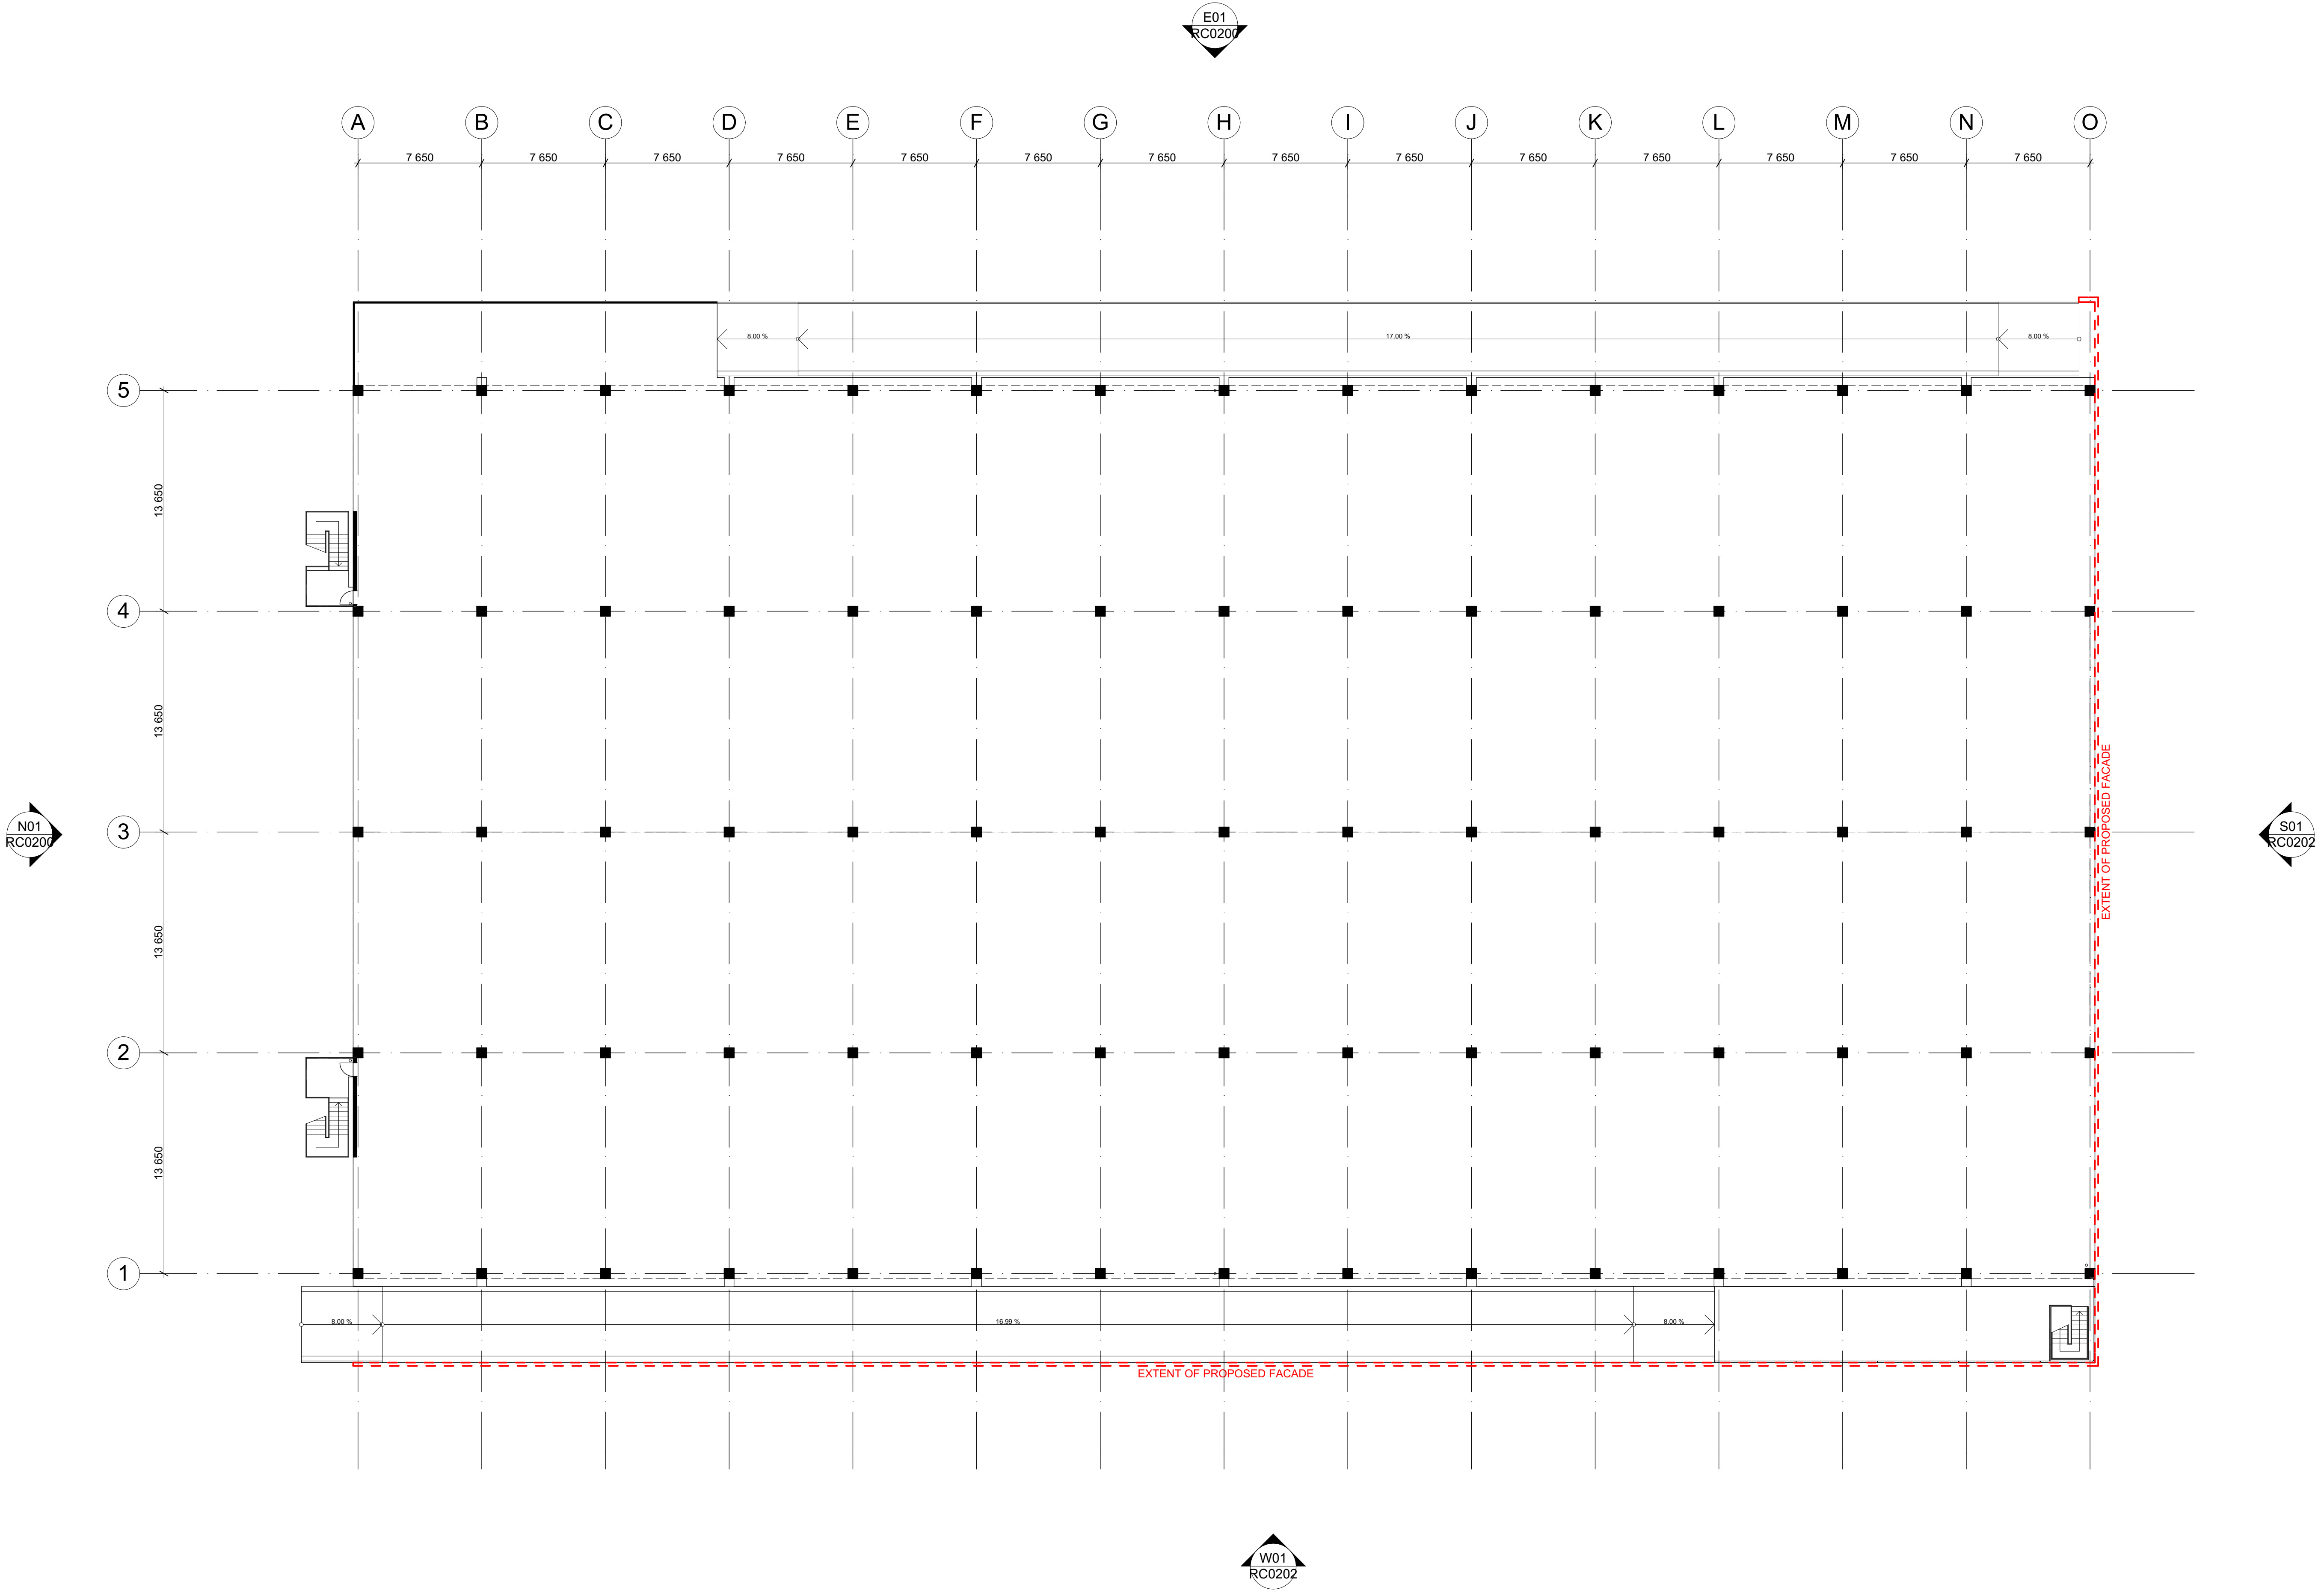

DATE	REVISION	BY	CHK	NO.

DATE	REVISION	BY	CHK	NO.

CONSULTANTS				
STRUCTURAL ENGINEER	<input type="checkbox"/> BECA			T 09 300 9000
TOWN PLANNER	<input type="checkbox"/> BENTLY & CO			T 09 309 5367
QUANTITY SURVEYOR	<input type="checkbox"/> RAWLINSON			T 09 600 6003
FIRE ENGINEER	<input type="checkbox"/> CLEMENTS CONSULTANTS			T 09 407 6850
	<input type="checkbox"/>			



plus

architecture

Auckland
Melbourne
Brisbane

Christchurch
Sydney
Perth

Telephone
+64 9 281 3800

Instagram
#plusarchitecture

Suite 602, Level 06 Ironbank
159 Karangahape Road, Auckland
CN 2627994

Plus Architecture New Zealand LP
arch@plusarchitecture.co.nz
www.plusarchitecture.co.nz

PROJECT
POAL CAR
HANDLING FACILITY

DRAWING TITLE
LEVEL 04 FLOOR PLAN

SCALE
1:200 @A1

DATE
06/07/18

DRAWN
JH

JOB NO.
90071

PLOT DATE
6/07/2018


CHECKED
PB

DRAWING NO.
RC0104

REVISION
-

In accepting and utilising this document the recipient agrees that Plus Architecture New Zealand LP CN 2627994, retain all common law, statutory law and other rights including copyright and intellectual property rights. The recipient agrees not to use this document for any purposes other than its intended use, to waive all claims against Plus Architecture resulting from unauthorised changes, or to reuse the document on other projects without the prior written consent of Plus Architecture. Under no circumstances shall transfer of this document be deemed a sale. Plus Architecture makes no warranties of fitness for any purpose. The Builder/Contractor shall verify job dimensions to any work commencing. Figured dimensions shall take precedence over scaled work.

RESOURCE CONSENT

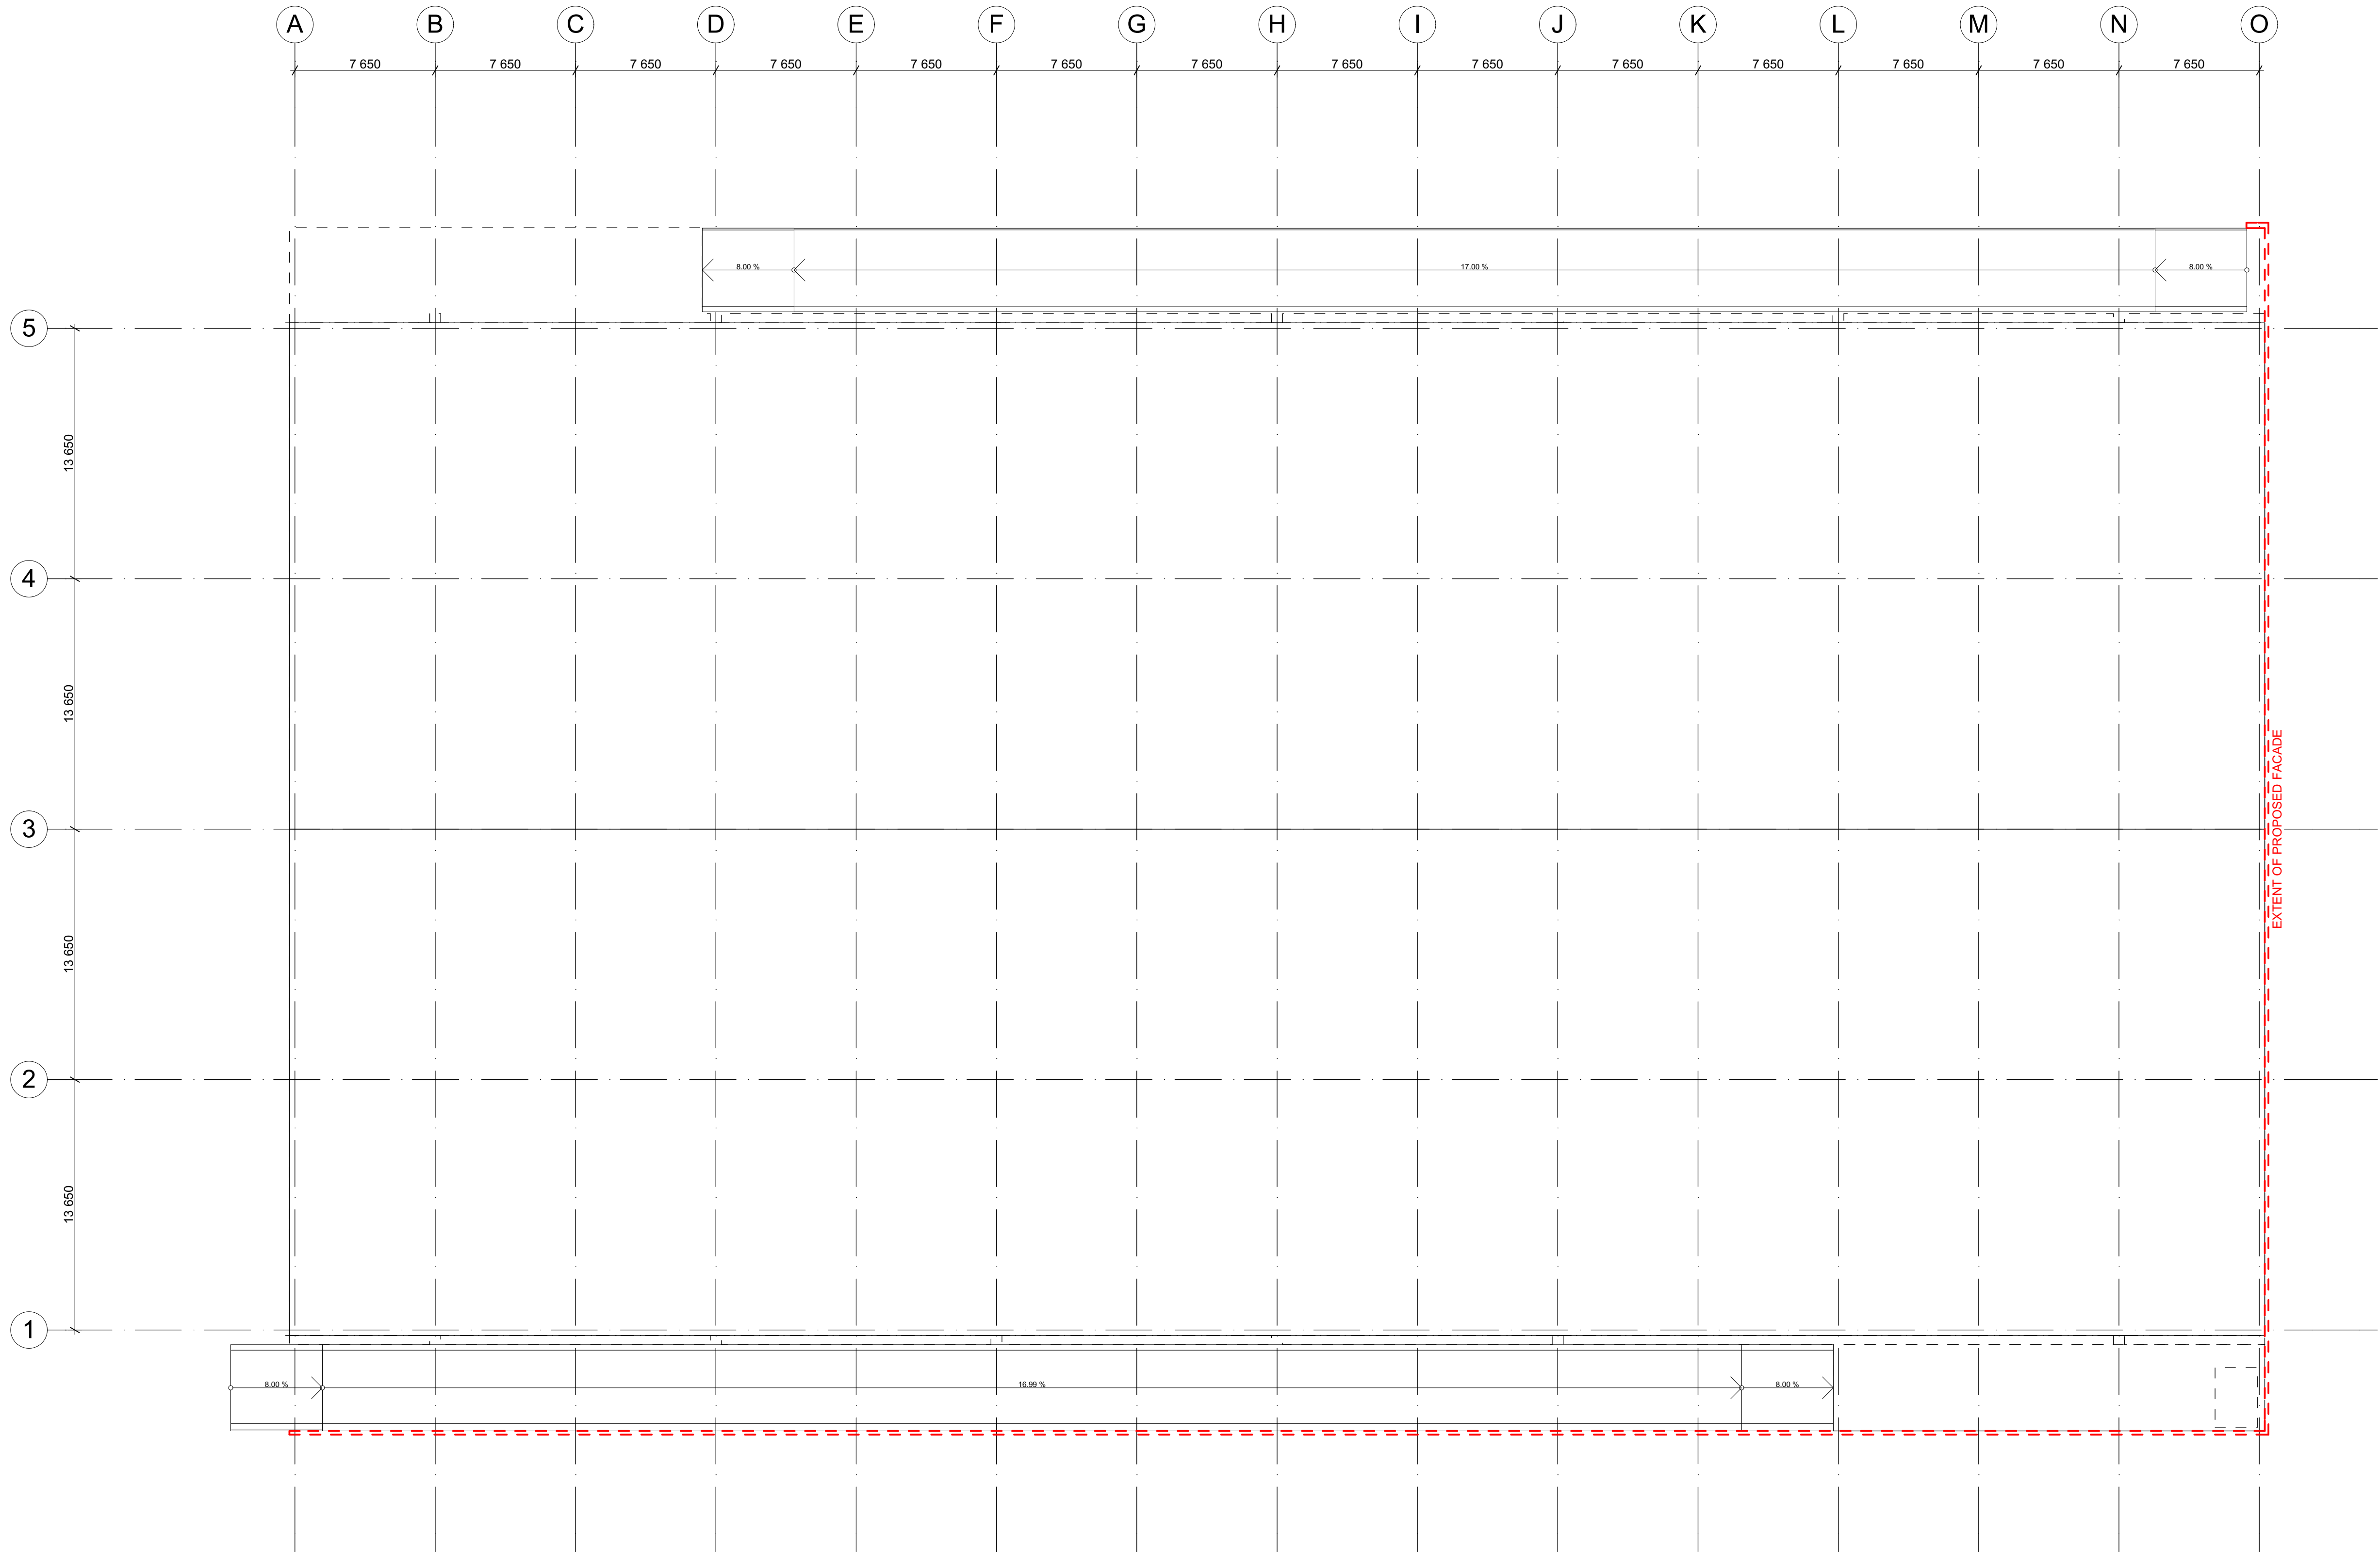

DATE	REVISION	BY	CHK	NO.

DATE	REVISION	BY	CHK	NO.

CONSULTANTS				
STRUCTURAL ENGINEER	<input type="checkbox"/>	BECA		T 09 300 9000
TOWN PLANNER	<input type="checkbox"/>	BENTLY & CO		T 09 309 5367
QUANTITY SURVEYOR	<input type="checkbox"/>	RAWLINSO		T 09 600 6003
FIRE ENGINEER	<input type="checkbox"/>	CLEMENTS CONSULTANTS		T 09 407 6850
	<input type="checkbox"/>			



plus

architecture

Auckland
Melbourne
Brisbane


Christchurch
Sydney
Perth

Suite 602, Level 06 Ironbank
159 Karangahape Road, Auckland
Plus Architecture New Zealand LP
CN 2627994


Telephone
+64 9 281 3800
Instagram
#plusarchitecture

arch@plusarchitecture.co.nz
www.plusarchitecture.co.nz

PROJECT		DRAWING TITLE		SCALE	
POAL CAR HANDLING FACILITY		ROOF PLAN		1:200 @A1	
DATE 06/07/18		PLOT DATE 6/07/2018			
DRAWN JH		CHECKED PB			
JOB NO. 90071		DRAWING NO. RC0105 -		REVISION	

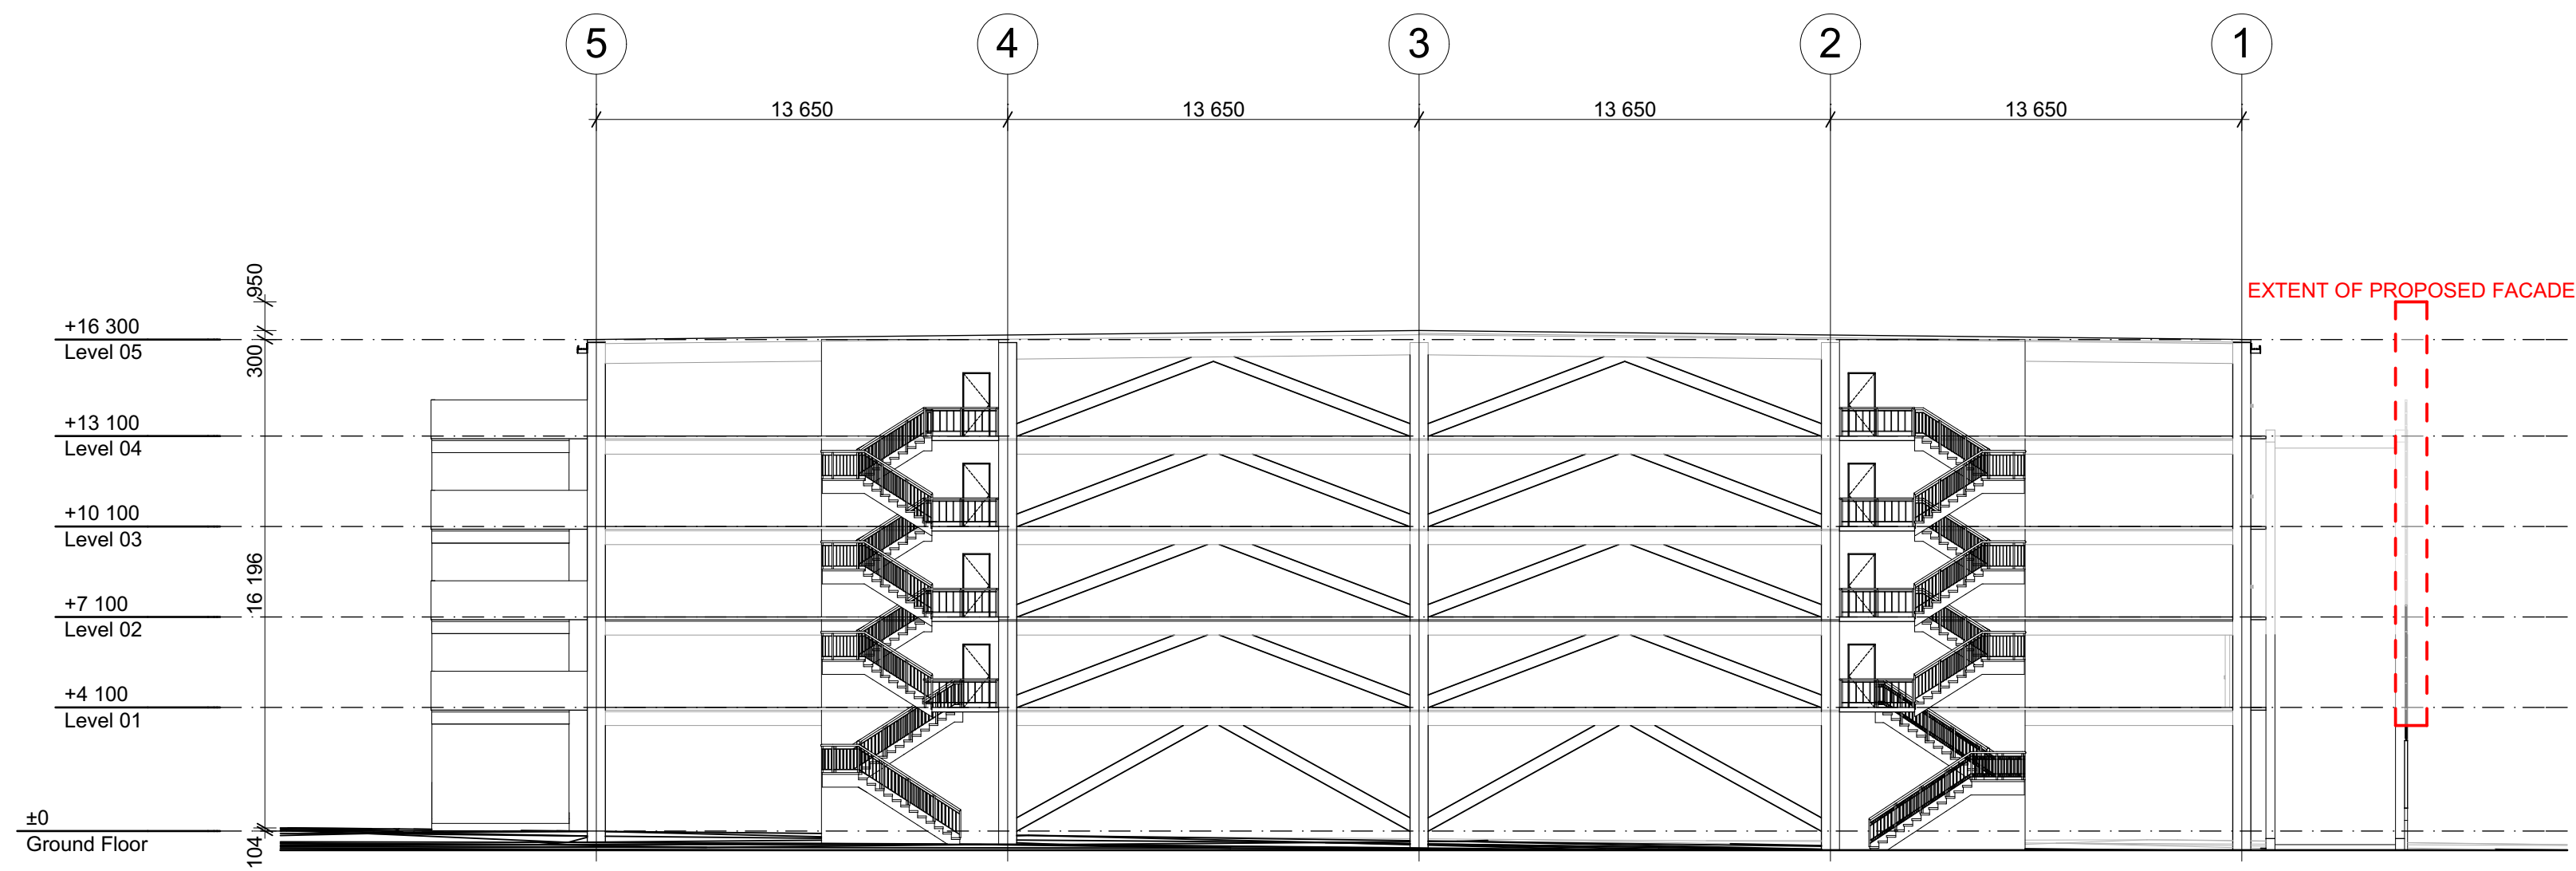

N01 ELEVATION - NORTH
SCALE: 1:200@A1

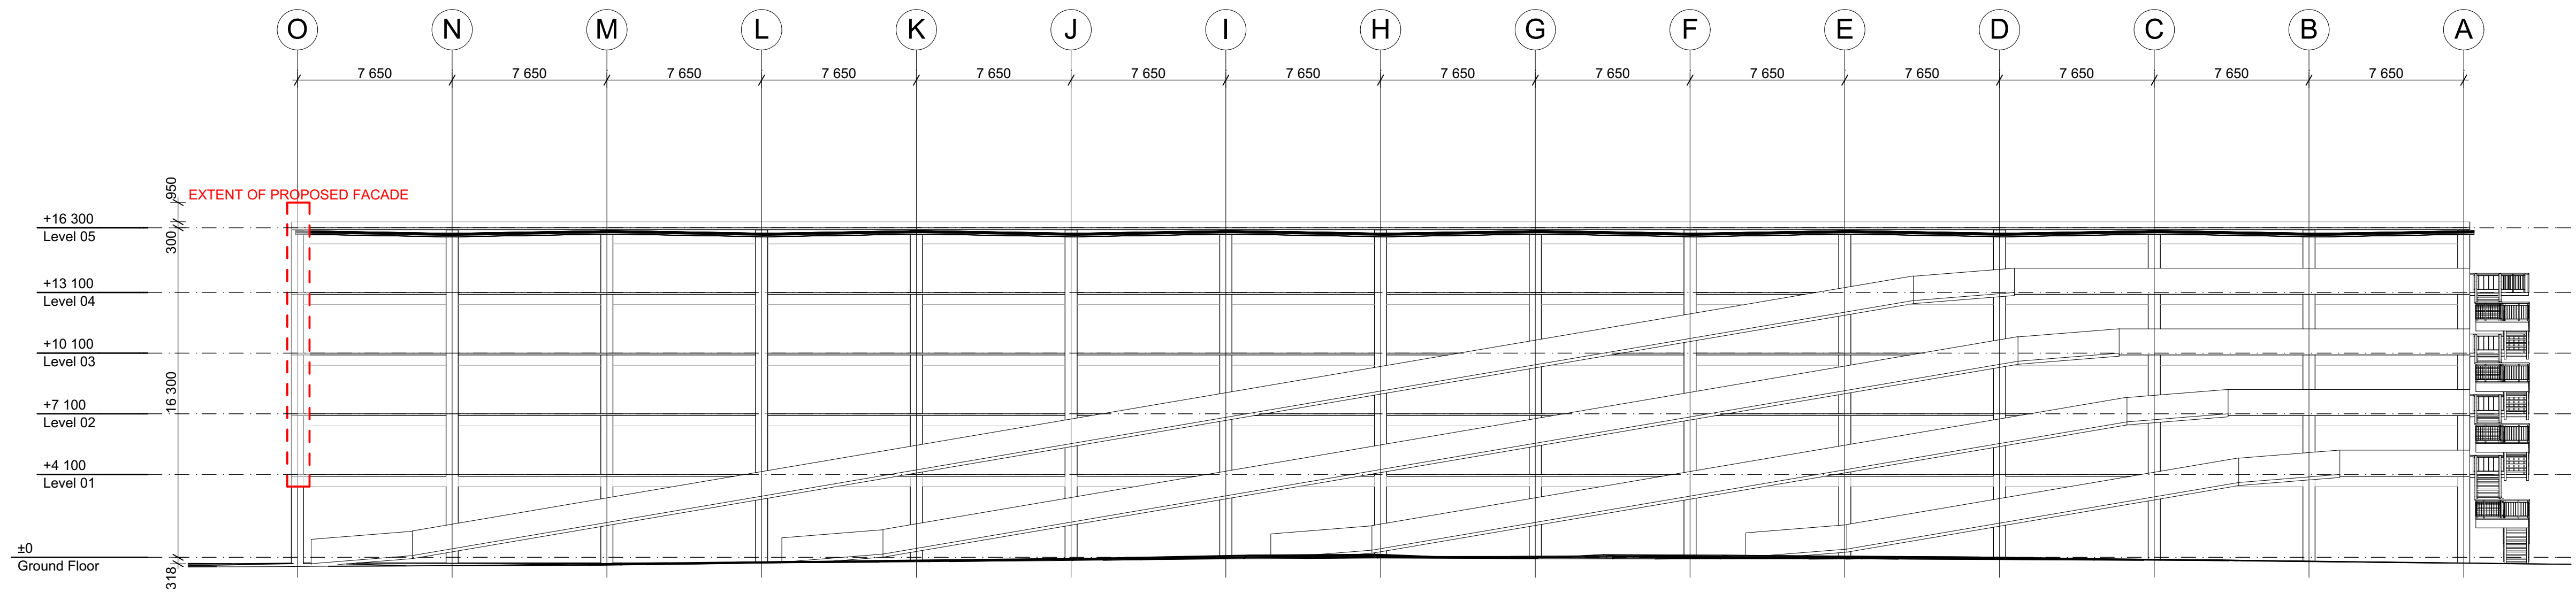


E01 ELEVATION - EAST
SCALE: 1:200@A1

RESOURCE CONSENT


DATE	REVISION	BY	CHK	NO.

DATE	REVISION	BY	CHK	NO.


CONSULTANTS			
STRUCTURAL ENGINEER	<input type="checkbox"/> BECA		T 09 300 9000
TOWN PLANNER	<input type="checkbox"/> BENTLY & CO		T 09 309 5367
QUANTITY SURVEYOR	<input type="checkbox"/> RAWLINSON		T 09 600 6003
FIRE ENGINEER	<input type="checkbox"/> CLEMENTS CONSULTANTS		T 09 407 6850
	<input type="checkbox"/>		

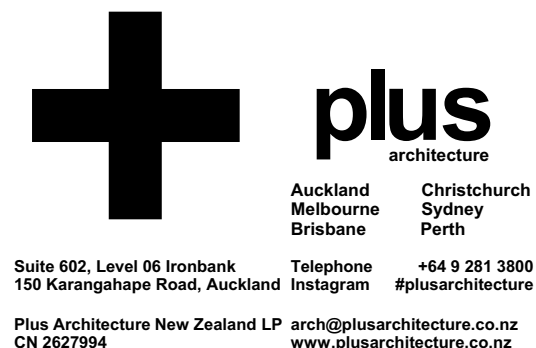

PROJECT		DRAWING TITLE		SCALE	
POAL CAR HANDLING FACILITY		NORTH & EAST ELEVATION		1:200 @A1	
DATE	06/07/18	PLOT DATE	6/07/2018		
DRAWN	JH	CHECKED	PB		
JOB NO.	90071	DRAWING NO.	RC0200	REVISION	-

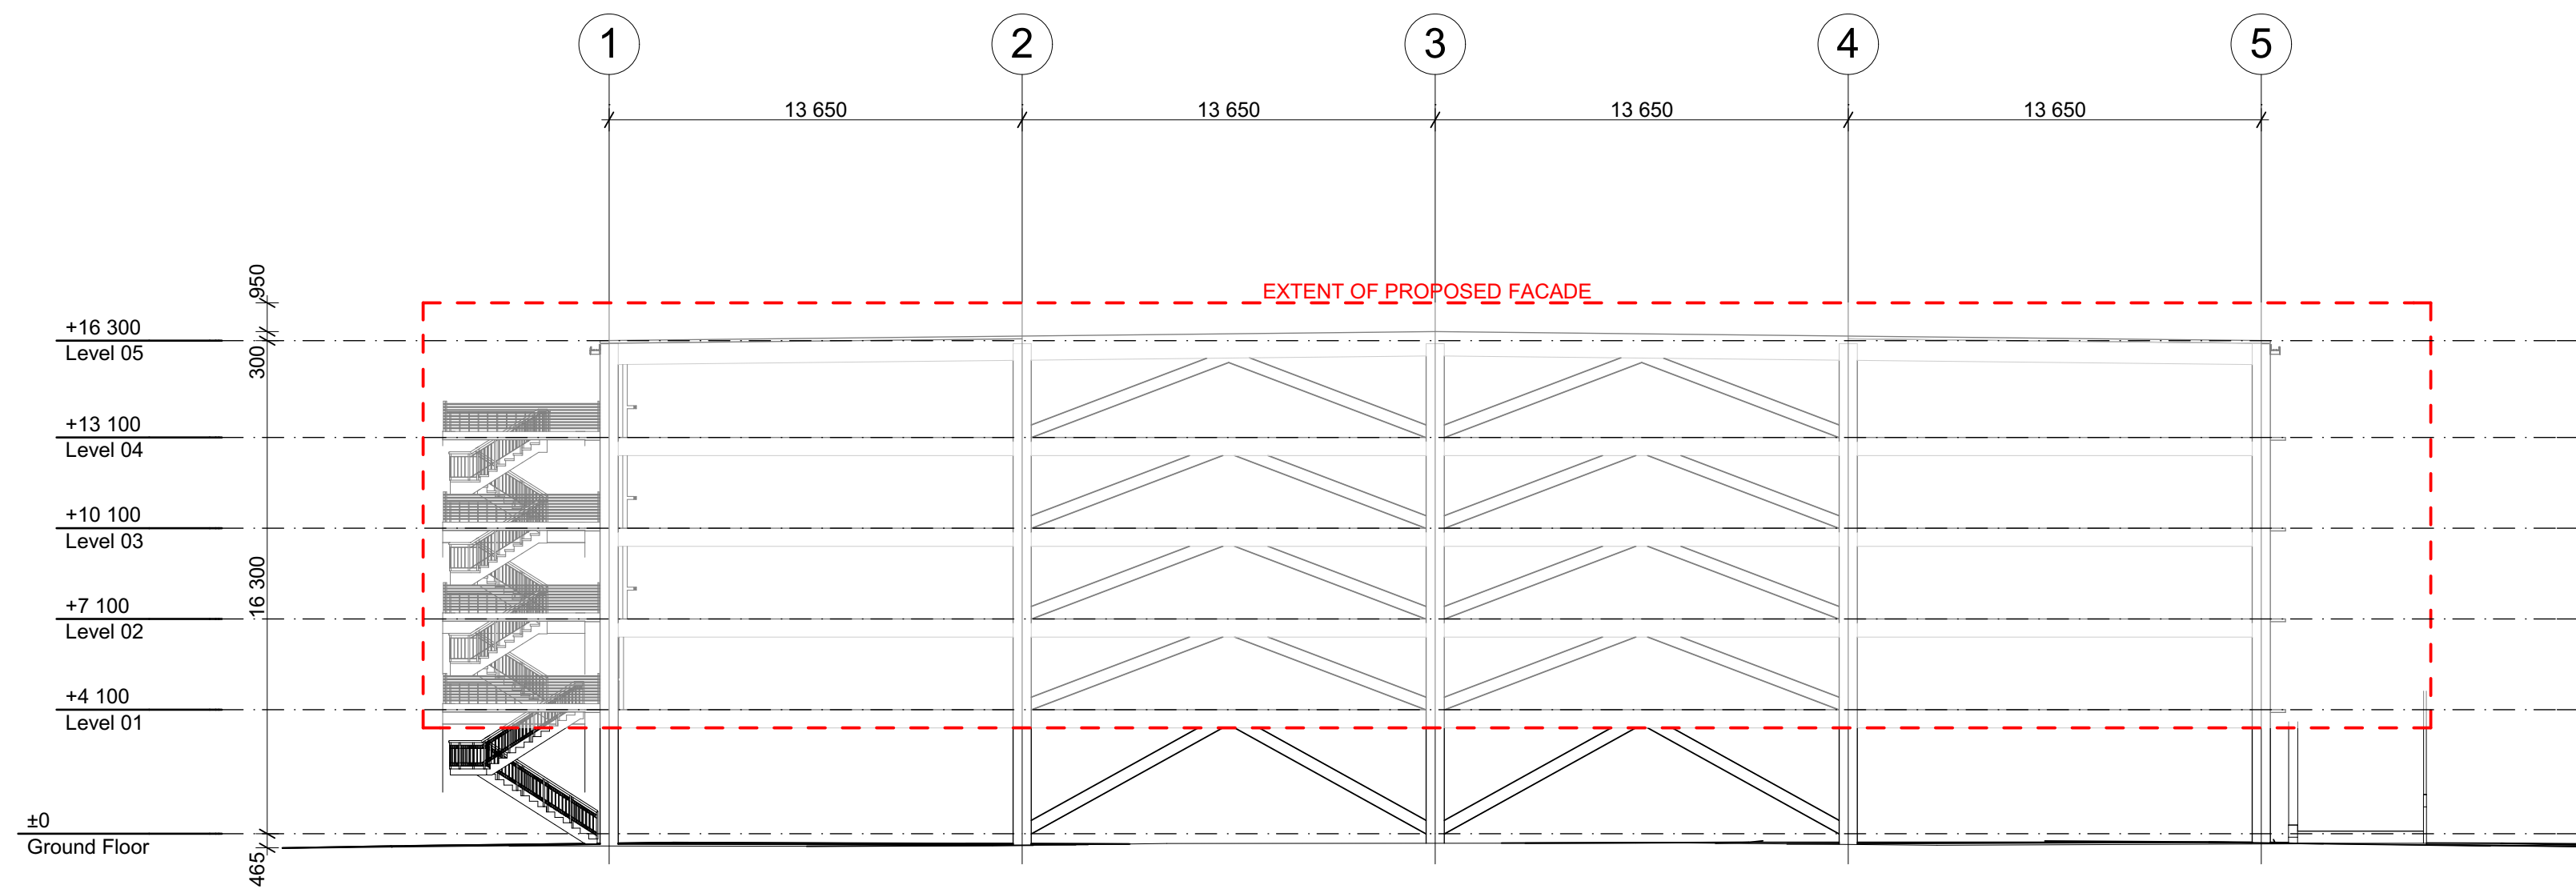

S01 ELEVATION - SOUTH
SCALE: 1:200@A1

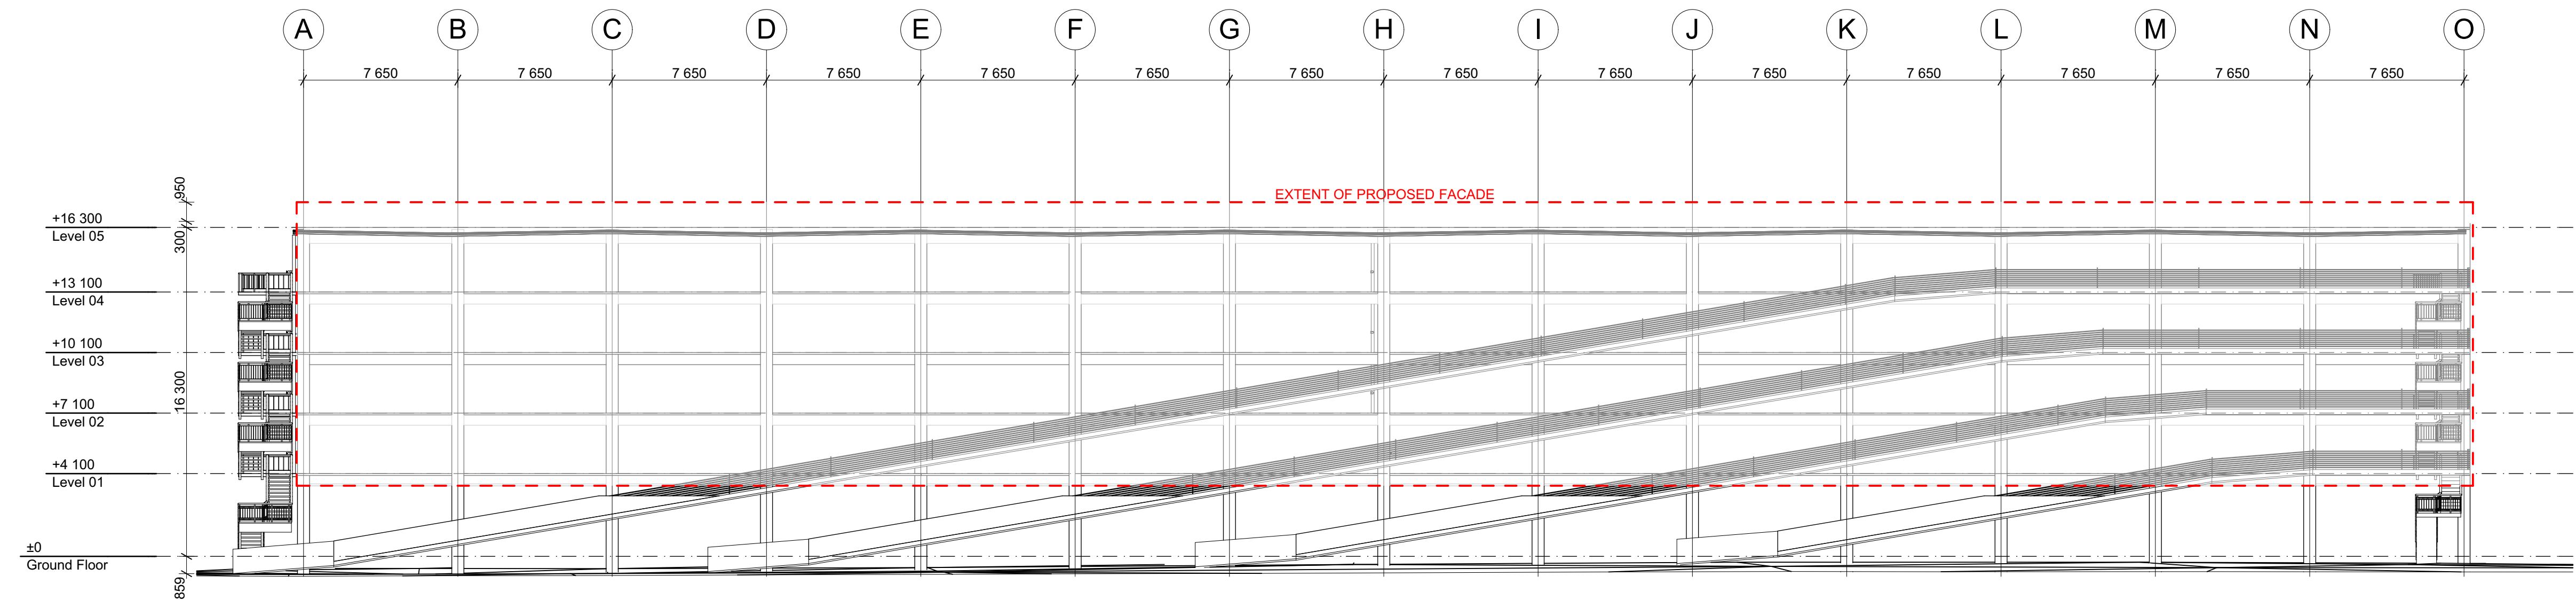

W01 ELEVATION - WEST
SCALE: 1:200@A1

RESOURCE CONSENT

DATE	REVISION	BY	CHK	NO.

DATE	REVISION	BY	CHK	NO.

CONSULTANTS			
STRUCTURAL ENGINEER	<input type="checkbox"/> BECA		T 09 300 9000
TOWN PLANNER	<input type="checkbox"/> BENTLY & CO		T 09 309 5367
QUANTITY SURVEYOR	<input type="checkbox"/> RAWLINSON		T 09 600 6003
FIRE ENGINEER	<input type="checkbox"/> CLEMENTS CONSULTANTS		T 09 407 6850
	<input type="checkbox"/>		



PROJECT
POAL CAR
HANDLING FACILITY

DRAWING TITLE
SOUTH & WEST
ELEVATION

SCALE 1:200 @A1		
DATE 06/07/18	PLOT DATE 6/07/2018	
DRAWN JH	CHECKED PB	
JOB NO. 90071	DRAWING NO. RC0202	REVISION -

In accepting and utilising this document the recipient agrees that Plus Architecture New Zealand LP CN 2627994, retain all common law, statutory law and other rights including copyright and intellectual property rights. The recipient agrees not to use this document for any purposes other than its intended use, to waive all claims against Plus Architecture resulting from unauthorised changes, or to reuse the document on other projects without the prior written consent of Plus Architecture. Under no circumstances shall transfer of this document be deemed a sale. Plus Architecture makes no warranties of fitness for any purpose. The Builder/Contractor shall verify job dimensions to any work commencing. Figured dimensions shall take precedence over scaled work.